

TEMPORARY 4 INCH WHITE LINE, PAINT
 DURABLE 4 INCH WHITE LINE (OPTION ITEM)
 98+50 TO 104+50 SOLID LT & RT
 98+50 TO 104+50 SOLID LT (DIAGONALS)

TEMPORARY 4 INCH YELLOW LINE, PAINT
 DURABLE 4 INCH YELLOW LINE (OPTION ITEM)
 98+50 TO 104+50 SOLID LT & RT
 98+50 TO 104+50 SOLID LT (SHOULDER)

TEMPORARY 8 INCH WHITE LINE, PAINT
 DURABLE 8 INCH WHITE LINE (OPTION ITEM)
 98+50 TO 104+50 SOLID LT (SHOULDER)

REHAB. DROP INLETS, CATCH BASINS,
 OR MANHOLES, CLASS I, CLASS II
 104+37 LT

STEEL BEAM GUARDRAIL, GALVANIZED
 102+60 TO 104+50 LT
 103+68.5 TO 104+31 RT


ANCHOR FOR STEEL BEAM RAIL
 2 (SEE STANDARD G-1d)

REMOVAL AND DISPOSAL OF GUARDRAIL
 102+57 TO 104+50 LT
 104+06 TO 104+31 RT

DELINEATOR WITH STEEL POST
 102+60 LT
 103+68.5 RT

REMOVING SIGNS
 AS SHOWN - 2

ERECTING SALVAGED SIGNS
 AS SHOWN - 1

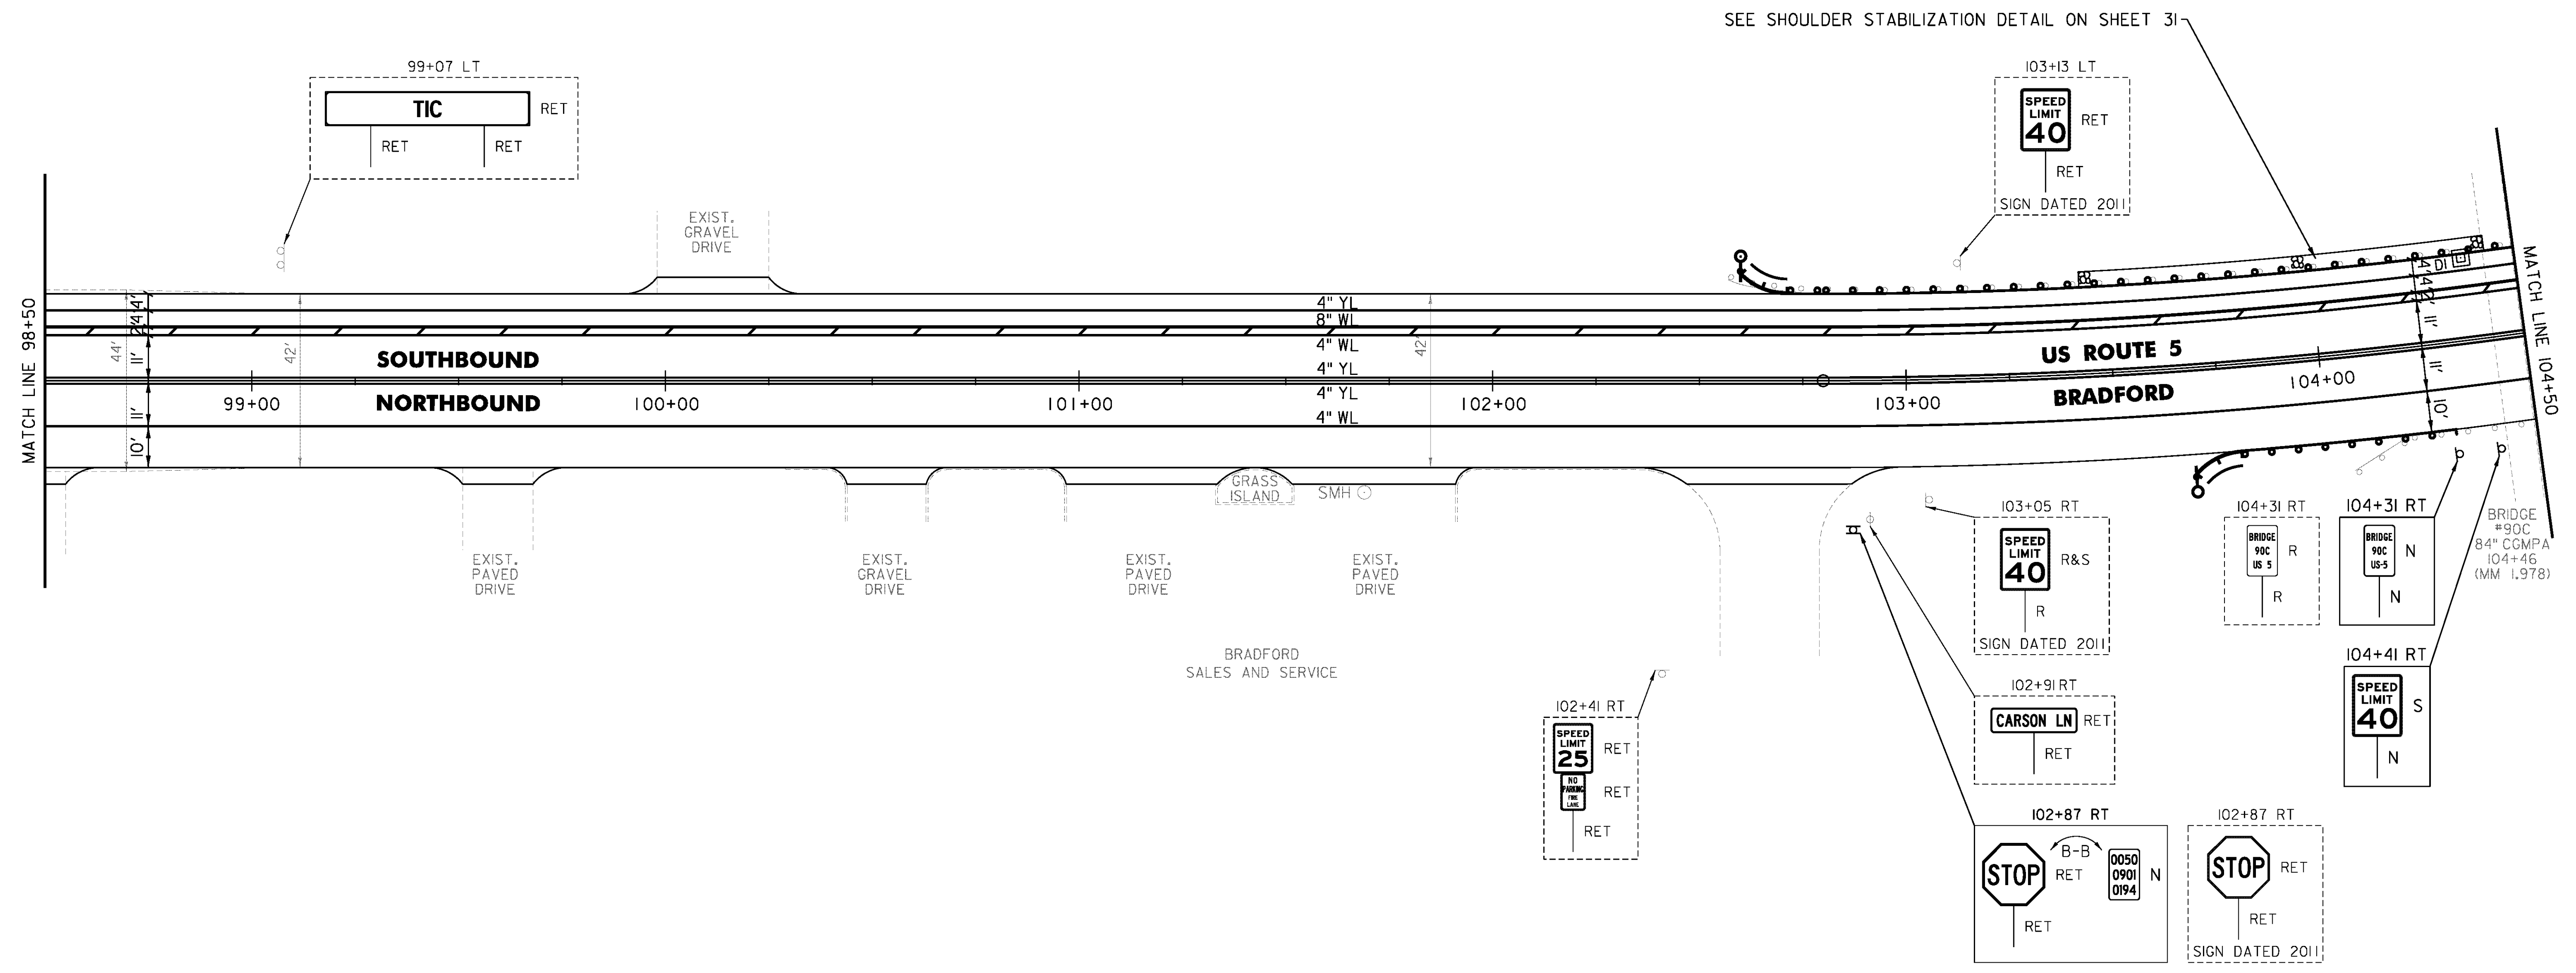

NOT TO SCALE

| | |
|-------------------|------------------|
| PROJECT NAME: | BRADFORD-RYEGATE |
| PROJECT NUMBER: | STP 2929(I) |
| FILE NAME: | z10c264bdr.dgn |
| PROJECT LEADER: | P. SHEDD |
| DESIGNED BY: | N. LEMAY |
| US 5 PLAN SHEET 4 | |
| PLOT DATE: | 2/4/2016 |
| DRAWN BY: | W. GORDON |
| CHECKED BY: | P. SHEDD |
| SHEET | 62 OF 239 |

GLD 14-0278