

TEMPORARY 4 INCH WHITE LINE, PAINT  
 DURABLE 4 INCH WHITE LINE (OPTION ITEM)  
 116+50 TO 122+50 SOLID LT & RT  
 116+50 TO 119+40 SOLID LT (DIAGONALS)

TEMPORARY 4 INCH YELLOW LINE, PAINT  
 DURABLE 4 INCH YELLOW LINE (OPTION ITEM)  
 116+50 TO 118+30 SOLID LT (SHOULDER)  
 116+50 TO 122+50 SOLID LT & RT

TEMPORARY 8 INCH WHITE LINE, PAINT  
 DURABLE 8 INCH WHITE LINE (OPTION ITEM)  
 116+50 TO 119+64 SOLID LT (SHOULDER)

DURABLE LETTER OR SYMBOL (OPTION ITEM)  
 118+24 LT - STRAIGHT ARROW  
 118+36 LT - PEDESTRIAN SYMBOL  
 118+36 LT - BICYCLE SYMBOL

REHAB. DROP INLETS, CATCH BASINS,  
 OR MANHOLES, CLASS I, CLASS II

116+75 RT  
 121+22 LT  
 121+41 RT  
 121+78 LT

STEEL BEAM GUARDRAIL, GALVANIZED

116+50 TO 119+33 RT  
 119+16 TO 119+41 LT

ANCHOR FOR STEEL BEAM RAIL  
 1 (SEE STANDARD G-1d)

REMOVAL AND DISPOSAL OF GUARDRAIL

116+50 TO 119+58 RT  
 119+18 TO 119+66 LT

DELINEATOR WITH STEEL POST  
 119+16 LT

GUARDRAIL APPROACH SECTION, GALV. HD. STEEL BEAM

119+33 TO 119+58 RT  
 119+41 TO 119+66 LT

TERMINAL CONNECTOR FOR STEEL BEAM GUARDRAIL


119+58 RT  
 119+66 LT

PORTLAND CEMENT  
 CONCRETE SIDEWALK, 5 INCH  
 121+50 TO 122+28 LT

VERTICAL GRANITE CURB  
 121+37 TO 121+48 RT

REMOVING SIGNS  
 AS SHOWN - 7

ERECTING SALVAGED SIGNS  
 AS SHOWN - 3

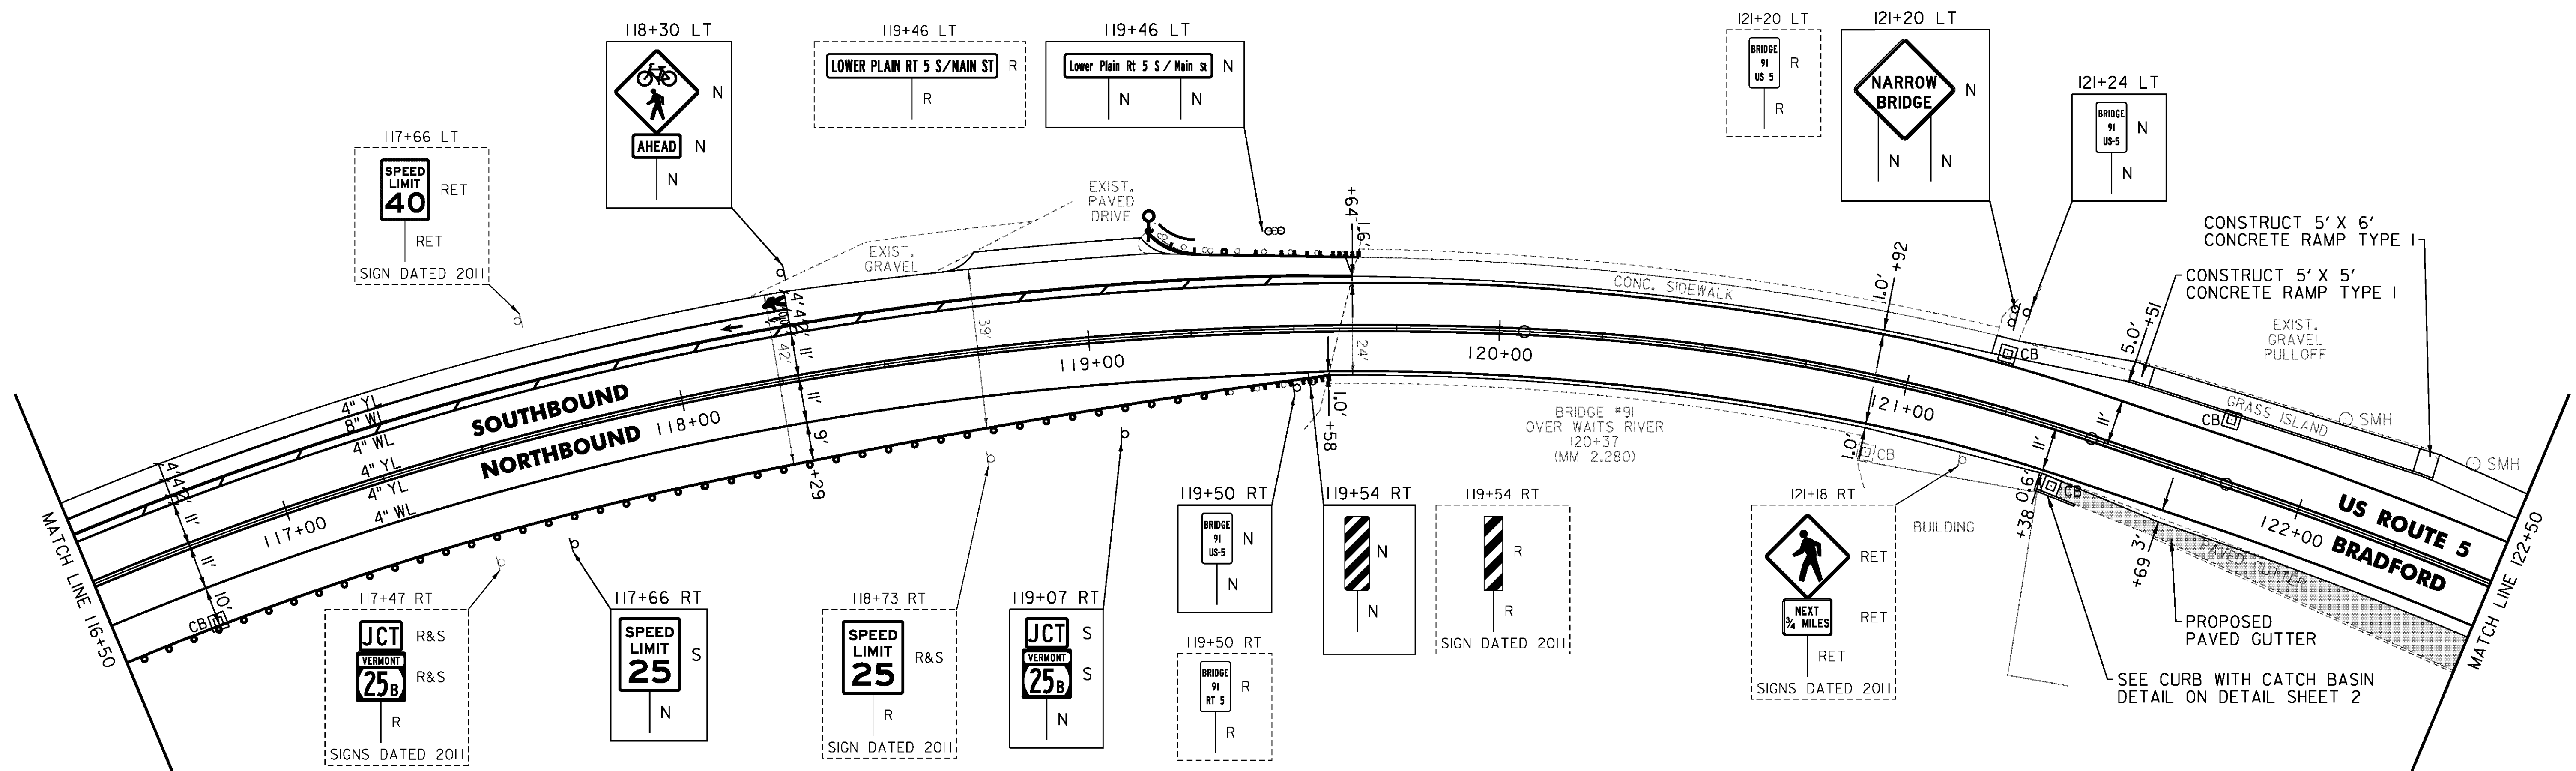

NOT TO SCALE

PROJECT NAME: BRADFORD-RYEGATE	PLOT DATE: 2/4/2016
PROJECT NUMBER: STP 2929(I)	DRAWN BY: W. GORDON
FILE NAME: z10c264bdr.dgn	CHECKED BY: P. SHEDD
PROJECT LEADER: P. SHEDD	SHEET 65 OF 239
DESIGNED BY: N. LEMAY	
US 5 PLAN SHEET 7	