

TEMPORARY 4 INCH WHITE LINE, PAINT
 DURABLE 4 INCH WHITE LINE (OPTION ITEM)
 145+50 TO 151+50 SOLID LT & RT
 147+25 SOLID LT (NO PARKING)
 147+37 SOLID LT (NO PARKING)

TEMPORARY 4 INCH YELLOW LINE, PAINT
 DURABLE 4 INCH YELLOW LINE (OPTION ITEM)
 145+50 TO 151+50 SOLID LT & RT


TEMPORARY 8 INCH WHITE LINE, PAINT
 DURABLE 8 INCH WHITE LINE (OPTION ITEM)
 147+25 TO 147+37 SOLID LT (NO PARKING)

TEMPORARY LETTER OR SYMBOL, PAINT
 DURABLE LETTER OR SYMBOL (OPTION ITEM)
 150+69 RT 'SCHOOL'

BITUMINOUS CONCRETE
 GUTTERS AND TRAFFIC ISLANDS
 150+94 TO 151+44 RT

REHAB. DROP INLETS, CATCH BASINS,
 OR MANHOLES, CLASS I, CLASS II
 151+17 RT

REMOVING SIGNS
 AS SHOWN - 2

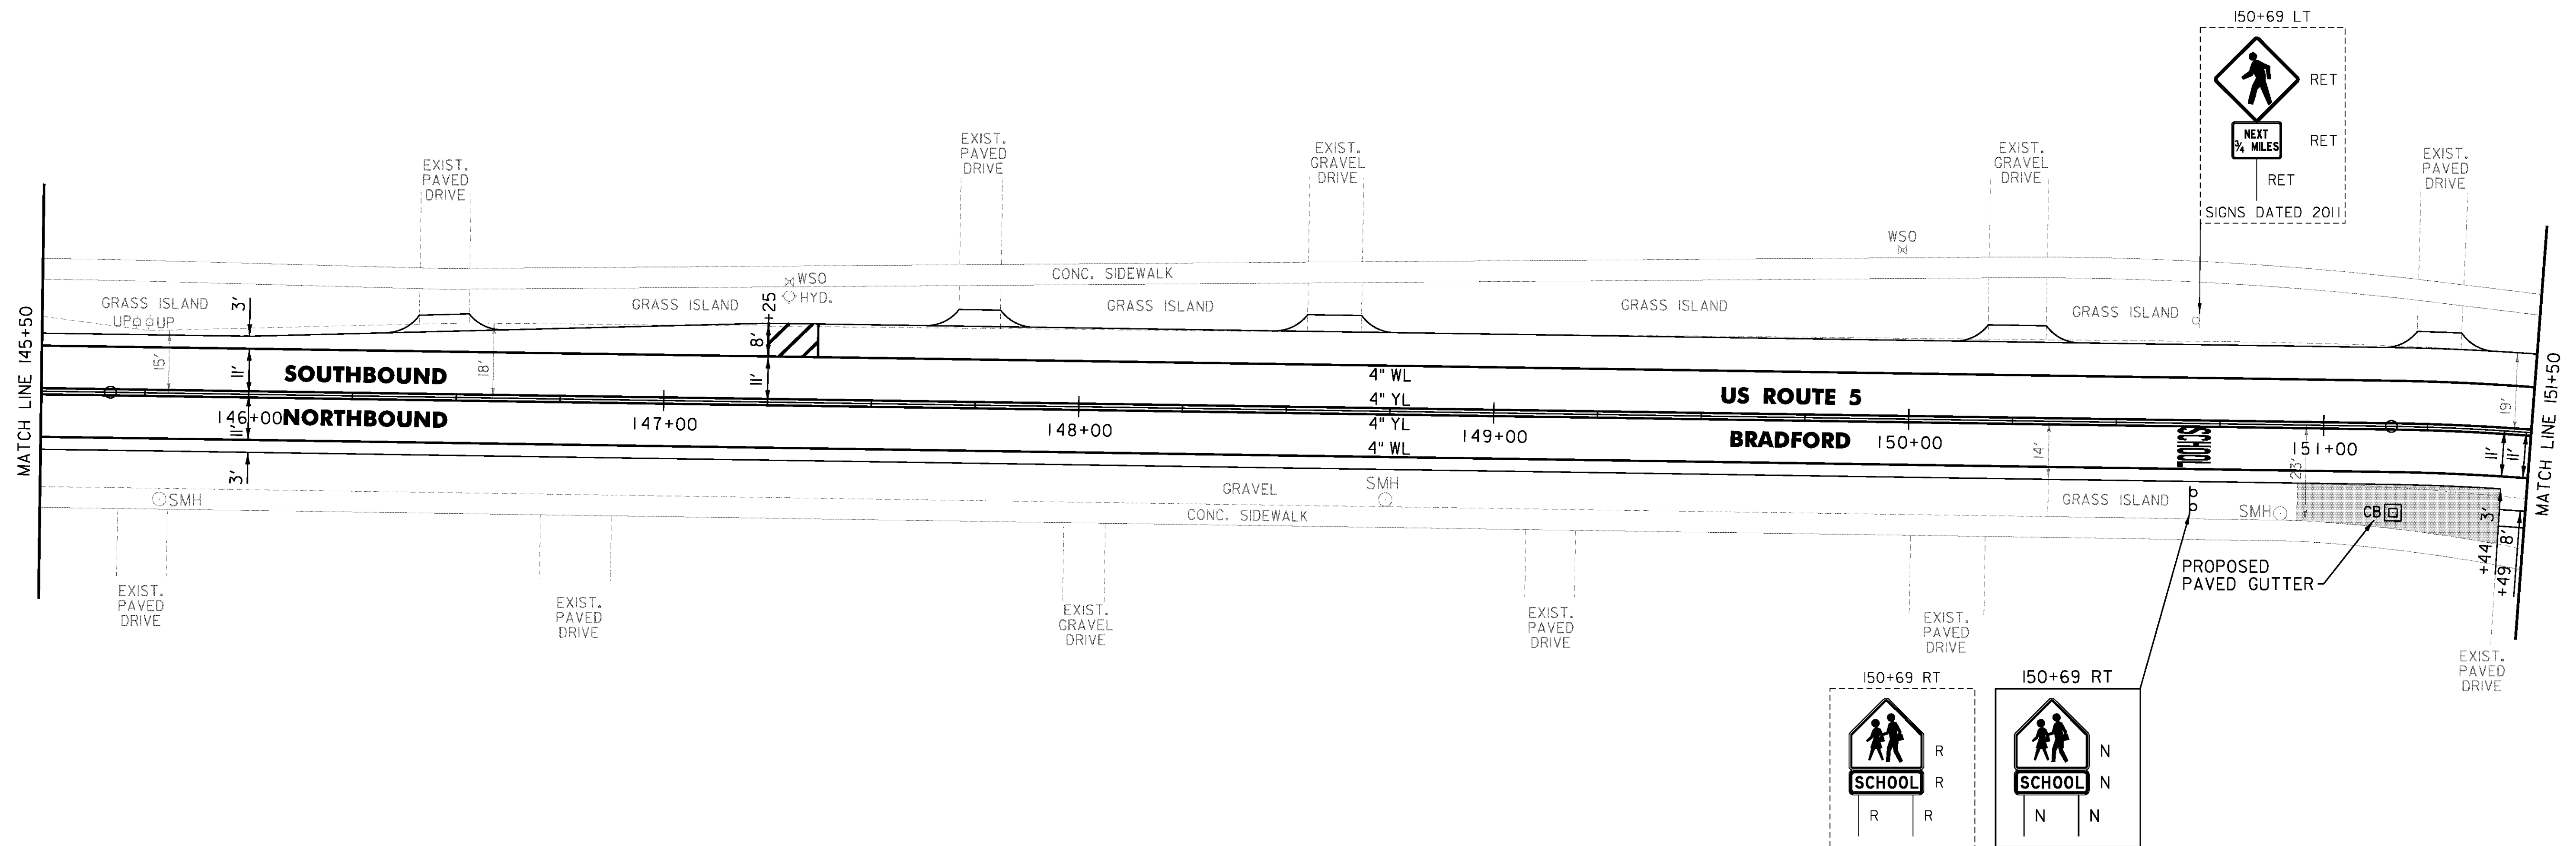

NOT TO SCALE

PROJECT NAME:	BRADFORD-RYEGATE
PROJECT NUMBER:	STP 2929(I)
FILE NAME:	z10c264bdr.dgn
PROJECT LEADER:	P. SHEDD
DESIGNED BY:	N. LEMAY
US 5 PLAN SHEET I2	
PLOT DATE:	2/4/2016
DRAWN BY:	W. GORDON
CHECKED BY:	P. SHEDD
SHEET	70 OF 239

CLD 14-0278