

TEMPORARY 4 INCH WHITE LINE, PAINT  
 DURABLE 4 INCH WHITE LINE (OPTION ITEM)  
 157+50 TO 158+29 SOLID LT  
 157+50 TO 163+50 SOLID RT  
 157+50 TO 158+00 DOTTED RT (LANE LINE)  
 158+00 TO 158+96 SOLID RT (LANE LINE)  
 158+08 SOLID LT (NO PARKING)  
 158+20 SOLID LT (NO PARKING)  
 158+29 TO 158+81 SOLID LT (TH 3)  
 159+22 TO 159+90 SOLID LT (TH 3)  
 159+90 TO 163+50 SOLID LT

TEMPORARY 4 INCH YELLOW LINE, PAINT  
 DURABLE 4 INCH YELLOW LINE (OPTION ITEM)  
 157+50 TO 157+90 SOLID LT & RT  
 157+50 TO 157+90 DOUBLE SOLID RT  
 157+90 TO 158+75 SOLID LT & RT  
 159+00 TO 159+02 DOUBLE SOLID LT (TH 3)  
 159+47 TO 163+50 SOLID LT & RT  
 159+53 TO 163+50 DOUBLE SOLID RT

TEMPORARY 8 INCH WHITE LINE, PAINT  
 DURABLE 8 INCH WHITE LINE (OPTION ITEM)  
 158+08 TO 158+20 SOLID LT (NO PARKING)

DURABLE 8 INCH YELLOW LINE (OPTION ITEM)  
 157+50 TO 157+90 RT (DIAGONALS)  
 159+53 TO 163+50 RT (DIAGONALS)

TEMPORARY 24 INCH STOP BAR, PAINT  
 DURABLE 24 INCH STOP BAR (OPTION ITEM)  
 158+72 TO 159+01 LT (TH 3)

TEMPORARY LETTER OR SYMBOL, PAINT  
 158+04 RT LEFT TURN ARROW  
 158+88 LT "STOP" (TH 3)

DURABLE LETTER OR SYMBOL (OPTION ITEM)  
 158+04 RT LEFT TURN ARROW  
 158+71 RT "ONLY"  
 158+88 LT "STOP" (TH 3)

TEMPORARY CROSSWALK MARKING, PAINT  
 DURABLE CROSSWALK MARKING (OPTION ITEM)  
 158+60 TO 159+70 LT

REHAB. DROP INLETS, CATCH BASINS,  
 OR MANHOLES, CLASS I, CLASS II  
 157+51 LT  
 157+93 RT  
 158+44 LT  
 159+27 LT  
 160+47 LT

STEEL BEAM GUARDRAIL, GALVANIZED  
 157+96.5 TO 158+34 RT  
 161+92 TO 162+29.5 RT

ANCHOR FOR STEEL BEAM RAIL  
 2 (SEE STANDARD G-1d)


REMOVAL AND DISPOSAL OF GUARDRAIL  
 157+96.5 TO 158+34 RT  
 161+92 TO 162+29.5 RT

DELINEATOR WITH STEEL POST  
 158+34 RT  
 161+92 RT

PORTLAND CEMENT  
 CONCRETE SIDEWALK, 5 INCH  
 158+50 TO 158+65 LT (RAMP TYPE 6)  
 159+63 TO 159+79 LT (RAMP TYPE 6)

DETECTABLE WARNING SURFACE (DWS)  
 158+59 LT  
 159+70 LT

REMOVING SIGNS  
 AS SHOWN - 2

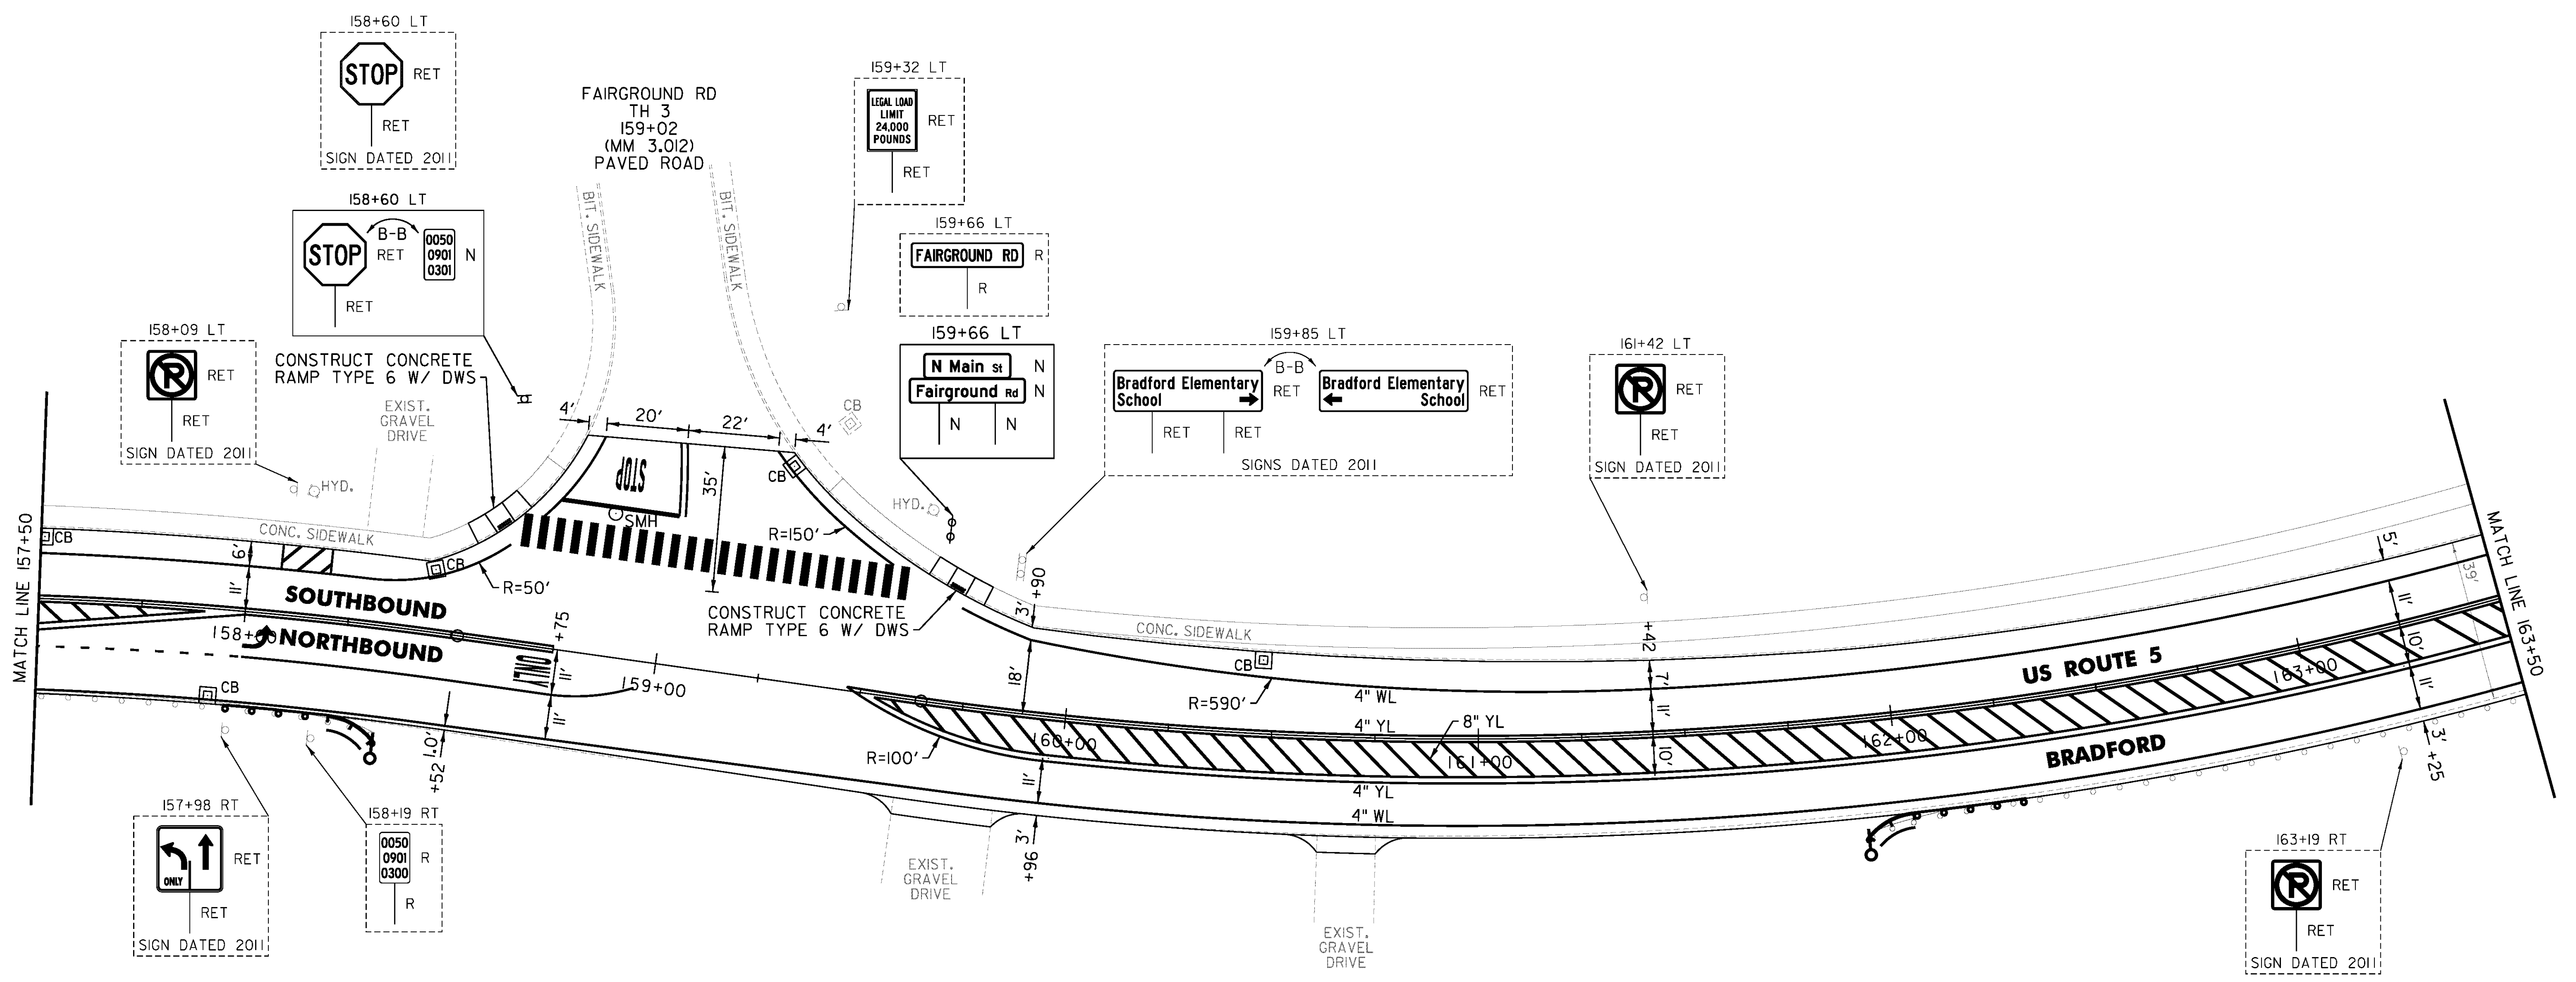

NOT TO SCALE

PROJECT NAME:	BRADFORD-RYEGATE
PROJECT NUMBER:	STP 2929(I)
FILE NAME:	z10c264bdr.dgn
PROJECT LEADER:	P. SHEDD
DESIGNED BY:	N. LEMAY
US 5 PLAN SHEET 14	
PLOT DATE:	2/4/2016
DRAWN BY:	W. GORDON
CHECKED BY:	P. SHEDD
SHEET	72 OF 239

CLD 14-0278