

TEMPORARY 4 INCH WHITE LINE, PAINT  
 DURABLE 4 INCH WHITE LINE (OPTION ITEM)  
 163+50 TO 167+71 SOLID LT  
 163+50 TO 169+50 SOLID RT  
 165+56 TO 166+92 DOTTED RT (LANE LINE)  
 166+92 TO 168+00 SOLID RT (LANE LINE)  
 168+31 TO 169+50 SOLID LT

TEMPORARY 4 INCH YELLOW LINE, PAINT  
 DURABLE 4 INCH YELLOW LINE (OPTION ITEM)  
 163+50 TO 167+81 SOLID LT & RT  
 163+50 TO 166+77 DOUBLE SOLID RT  
 168+21 TO 169+50 SOLID LT & RT  
 168+21 TO 169+34 DOUBLE SOLID RT


TEMPORARY LETTER OR SYMBOL, PAINT  
 166+96 RT LEFT TURN ARROW  
 167+76 RT LEFT TURN ARROW  
 168+69 LT "SCHOOL"

DURABLE LETTER OR SYMBOL (OPTION ITEM)  
 166+96 RT LEFT TURN ARROW  
 167+36 RT "ONLY"  
 167+76 RT LEFT TURN ARROW  
 168+69 LT "SCHOOL"

DURABLE 8 INCH YELLOW LINE (OPTION ITEM)  
 163+50 TO 166+77 RT (DIAGONALS)  
 168+21 TO 169+34 RT (DIAGONALS)

REMOVING SIGNS  
 AS SHOWN - 9

ERECTING SALVAGED SIGNS  
 AS SHOWN - 1 (BEACON)

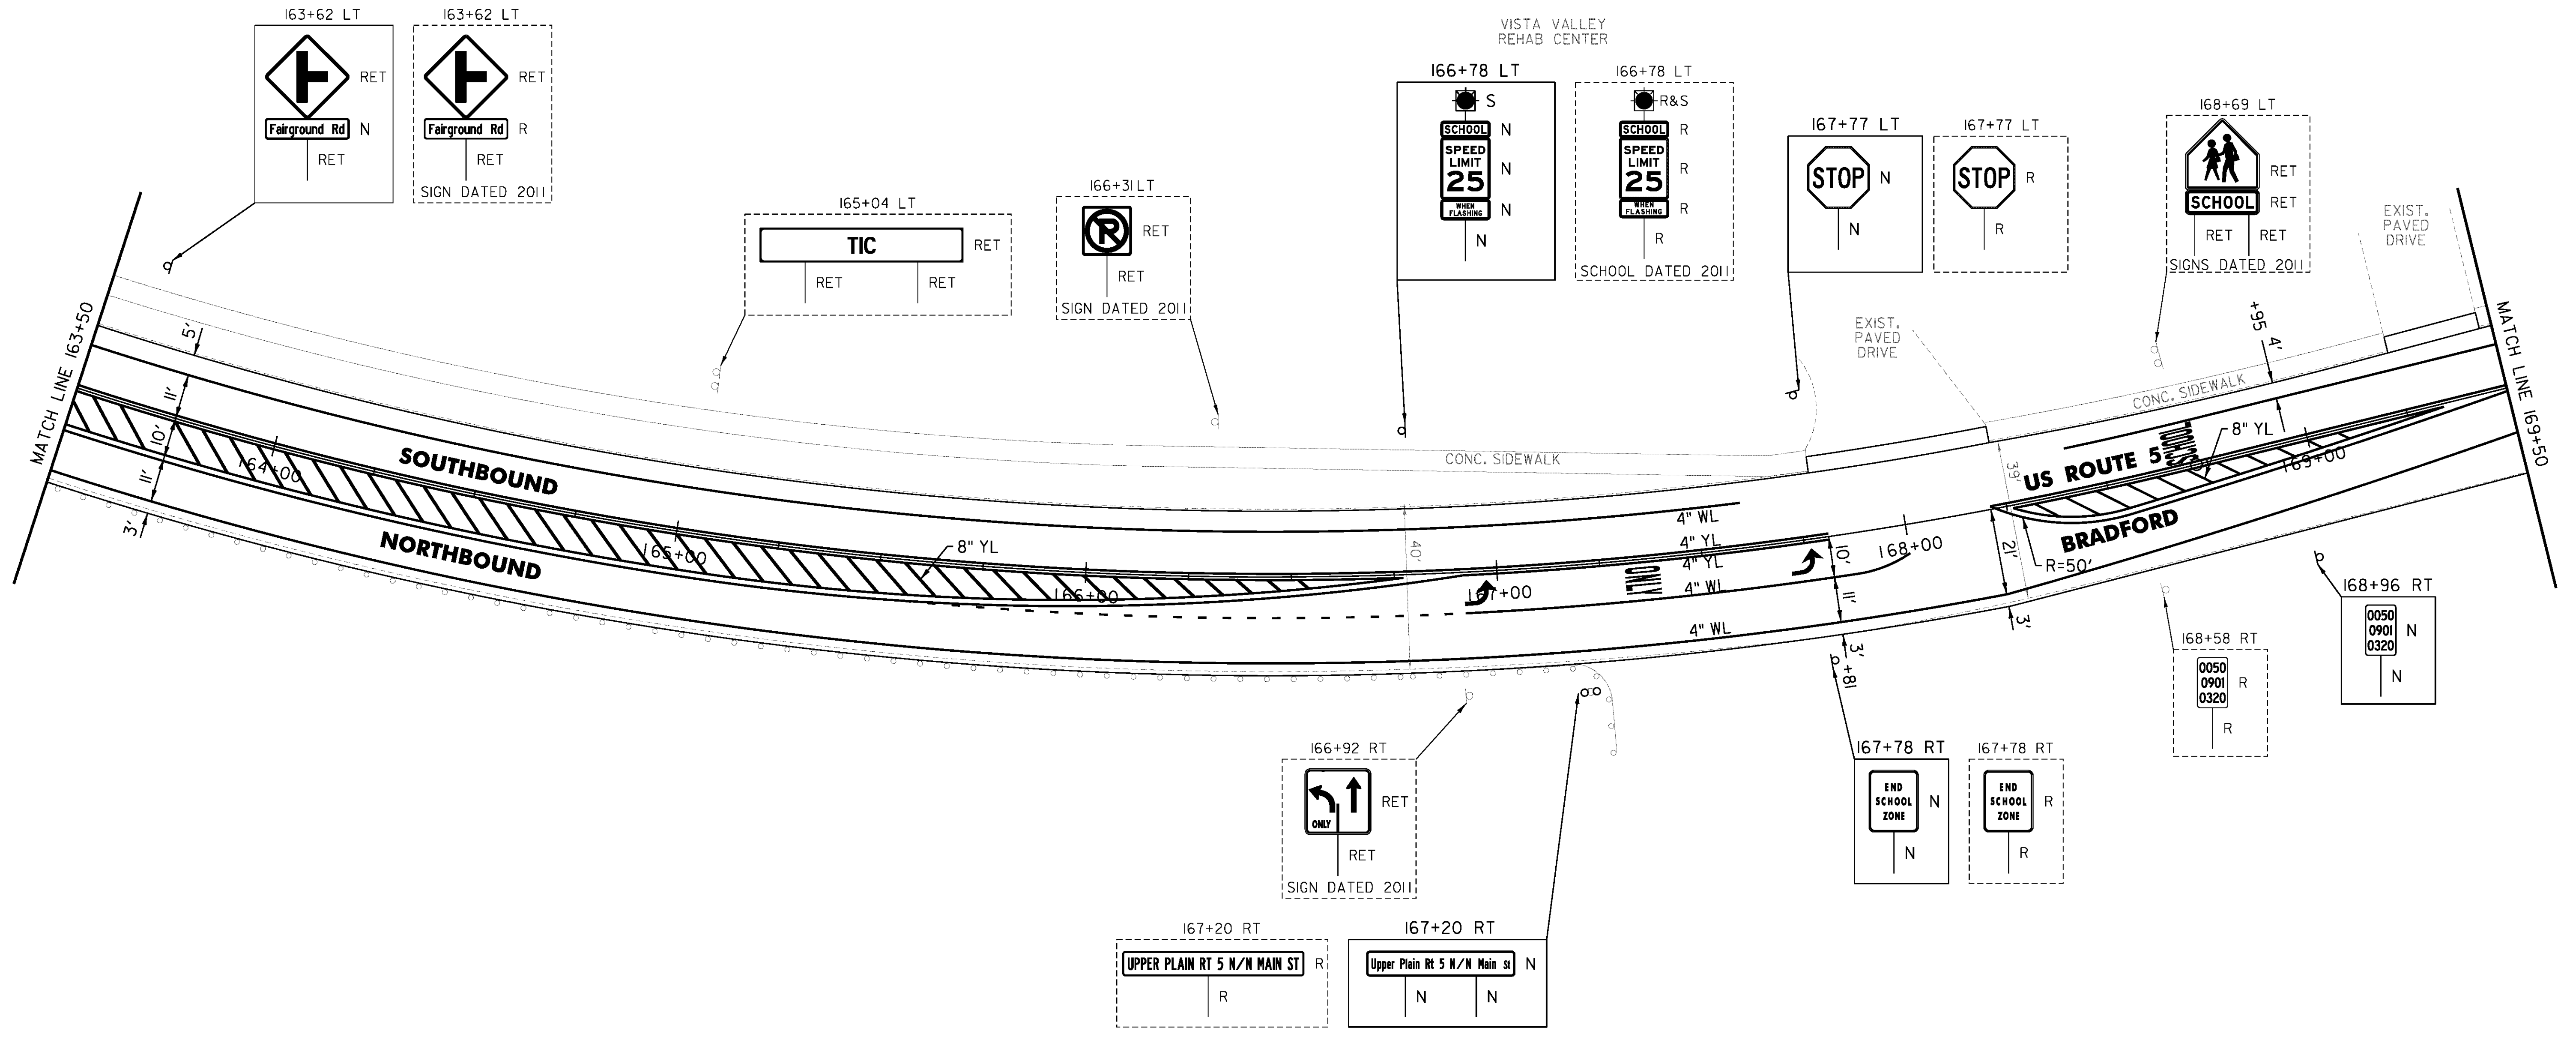

NOT TO SCALE

|                    |                  |
|--------------------|------------------|
| PROJECT NAME:      | BRADFORD-RYEGATE |
| PROJECT NUMBER:    | STP 2929(I)      |
| FILE NAME:         | z10c264bdr.dgn   |
| PROJECT LEADER:    | P. SHEDD         |
| DESIGNED BY:       | N. LEMAY         |
| US 5 PLAN SHEET IS |                  |
| PLOT DATE:         | 2/4/2016         |
| DRAWN BY:          | W. GORDON        |
| CHECKED BY:        | P. SHEDD         |
| SHEET              | 73 OF 239        |