


TEMPORARY 4 INCH WHITE LINE, PAINT
 DURABLE 4 INCH WHITE LINE (OPTION ITEM)
 169+50 TO 175+50 SOLID LT & RT
 170+67 SOLID LT (NO PARKING)
 170+79 SOLID LT (NO PARKING)

TEMPORARY 4 INCH YELLOW LINE, PAINT
 DURABLE 4 INCH YELLOW LINE (OPTION ITEM)
 169+50 TO 175+50 SOLID LT & RT

TEMPORARY 8 INCH WHITE LINE, PAINT
 DURABLE 8 INCH WHITE LINE (OPTION ITEM)
 170+67 TO 170+79 SOLID LT (NO PARKING)

REHAB. DROP INLETS, CATCH BASINS,
 OR MANHOLES, CLASS I, CLASS II
 171+08 LT
 174+67 LT (OTDI)

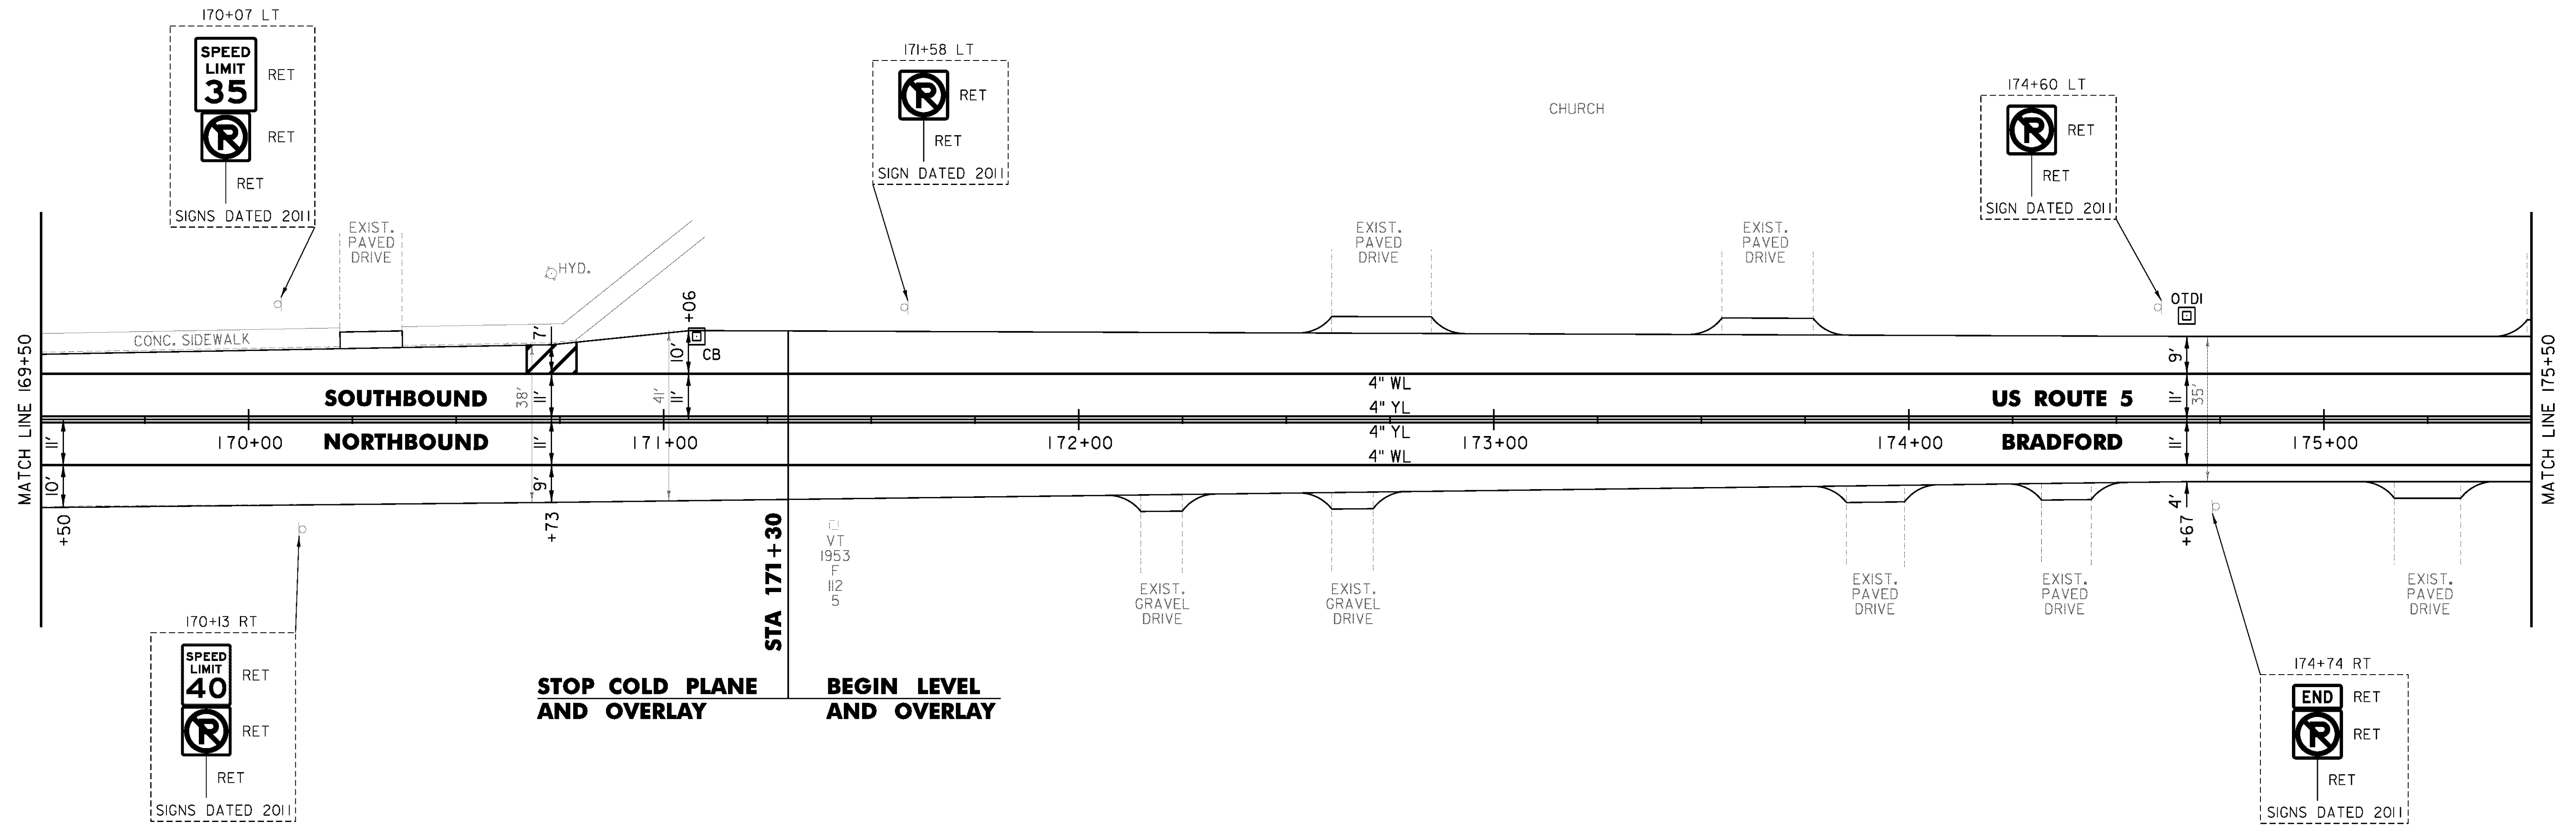

STOP COLD PLANE AND OVERLAY **BEGIN LEVEL AND OVERLAY**

CLD 14-0278

NOT TO SCALE

PROJECT NAME: BRADFORD-RYEGATE	PLOT DATE: 2/4/2016
PROJECT NUMBER: STP 2929(I)	DRAWN BY: W. GORDON
FILE NAME: z10c264bdr.dgn	CHECKED BY: P. SHEDD
PROJECT LEADER: P. SHEDD	SHEET 74 OF 239
DESIGNED BY: N. LEMAY	
US 5 PLAN SHEET I6	