


TEMPORARY 4 INCH WHITE LINE, PAINT  
 DURABLE 4 INCH WHITE LINE (OPTION ITEM)  
 187+50 TO 191+23 SOLID LT  
 187+50 TO 193+50 SOLID RT  
 190+17 SOLID RT (NO PARKING)  
 190+29 SOLID RT (NO PARKING)  
 192+28 TO 193+50 SOLID LT

REMOVING SIGNS  
 AS SHOWN - 3

TEMPORARY 4 INCH YELLOW LINE, PAINT  
 DURABLE 4 INCH YELLOW LINE (OPTION ITEM)  
 187+50 TO 191+57 SOLID LT & RT  
 191+97 TO 193+50 SOLID LT & RT

TEMPORARY 8 INCH WHITE LINE, PAINT  
 DURABLE 8 INCH WHITE LINE (OPTION ITEM)  
 190+17 TO 190+29 SOLID RT (NO PARKING)

OXBOW HIGH SCHOOL

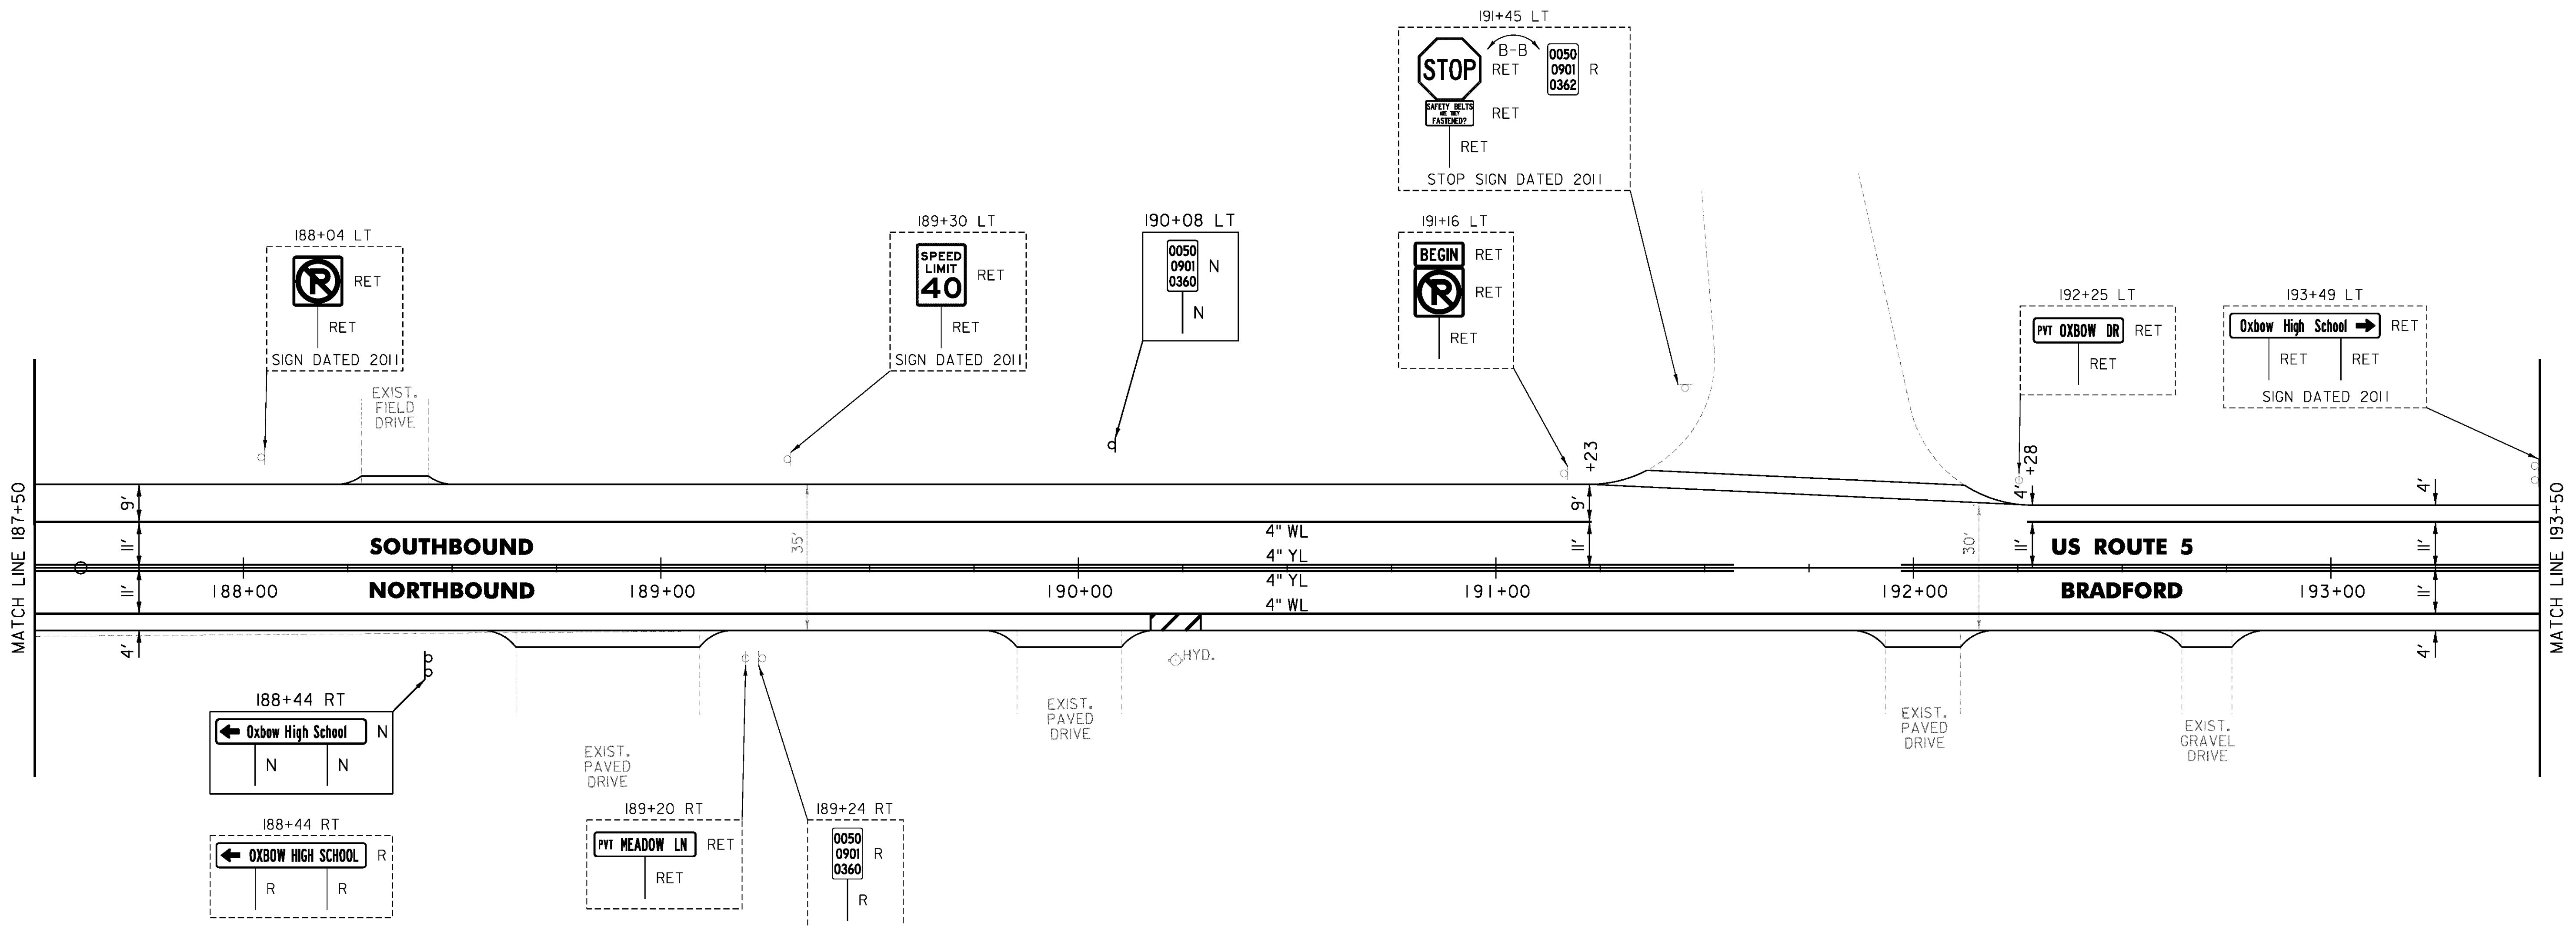

NOT TO SCALE

PROJECT NAME: BRADFORD-RYEGATE	PLOT DATE: 2/4/2016
PROJECT NUMBER: STP 2929(I)	DRAWN BY: W. GORDON
FILE NAME: z10c264bdr.dgn	CHECKED BY: P. SHEDD
PROJECT LEADER: P. SHEDD	SHEET 77 OF 239
DESIGNED BY: N. LEMAY	
US 5 PLAN SHEET 19	