

TEMPORARY 4 INCH WHITE LINE, PAINT
 DURABLE 4 INCH WHITE LINE (OPTION ITEM)
 210+50 TO 216+50 SOLID LT & RT

TEMPORARY 4 INCH YELLOW LINE, PAINT
 210+50 TO 216+50 SOLID LT & RT

DURABLE 4 INCH YELLOW LINE (OPTION ITEM)
 210+50 TO 212+12 SOLID LT & RT


DURABLE 4 INCH YELLOW LINE, EPOXY PAINT OR
 DURABLE 4 INCH YELLOW LINE, POLYUREA (OPTION ITEM)
 212+12 TO 216+50 CL

REHAB. DROP INLETS, CATCH BASINS,
 OR MANHOLES, CLASS I, CLASS II
 210+80 LT

BITUMINOUS CONCRETE
 GUTTERS AND TRAFFIC ISLANDS
 210+77 TO 211+54 LT

MILLED RUMBLE STRIPS
 212+12 TO 216+50 CL

REMOVING SIGNS
 AS SHOWN - 1

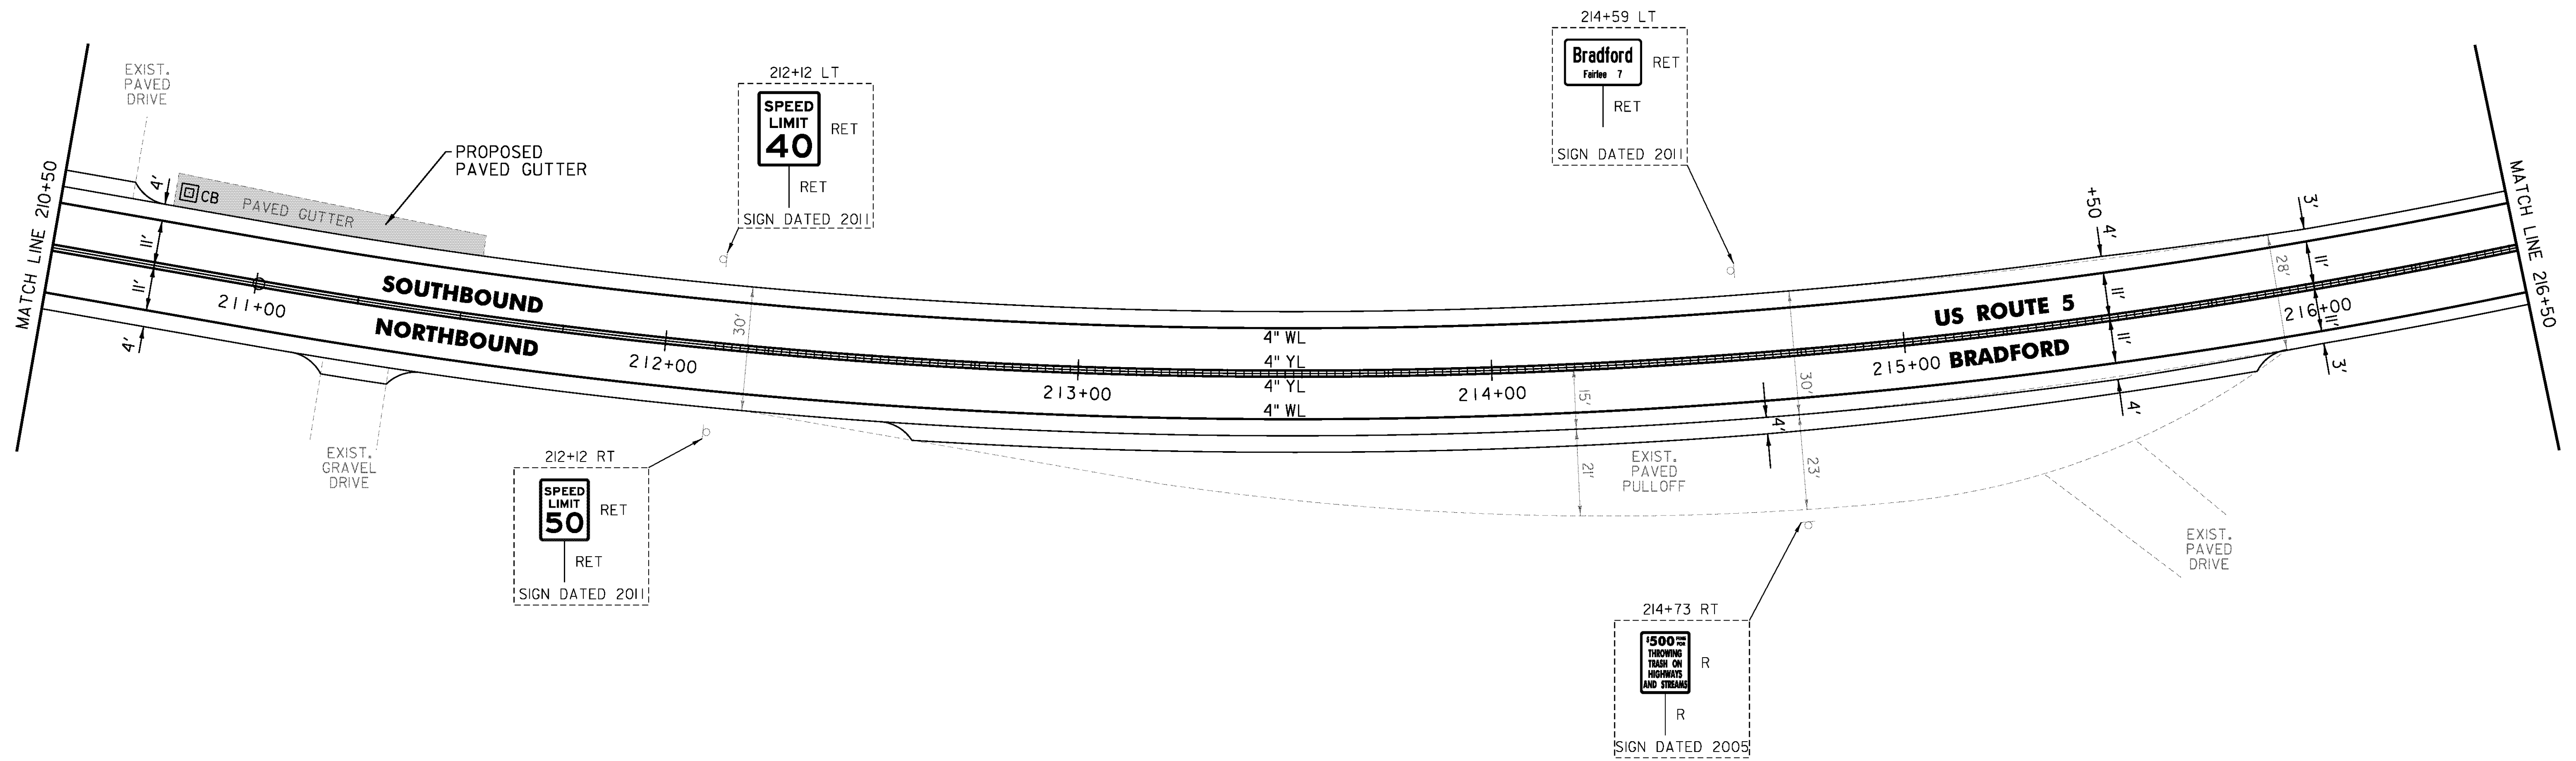

NOT TO SCALE

PROJECT NAME: BRADFORD-RYEGATE	PLOT DATE: 2/4/2016
PROJECT NUMBER: STP 2929(I)	DRAWN BY: W. GORDON
FILE NAME: z10c264bdr.dgn	CHECKED BY: P. SHEDD
PROJECT LEADER: P. SHEDD	SHEET 81 OF 239
DESIGNED BY: N. LEMAY	
US 5 PLAN SHEET 23	