


TEMPORARY 4 INCH WHITE LINE, PAINT
DURABLE 4 INCH WHITE LINE (OPTION ITEM)
234+50 TO 240+50 SOLID LT & RT

TEMPORARY 4 INCH YELLOW LINE, PAINT
DURABLE 4 INCH YELLOW LINE, EPOXY PAINT OR
DURABLE 4 INCH YELLOW LINE, POLYUREA (OPTION ITEM)
234+50 TO 238+10 SOLID LT, DASHED RT
238+10 TO 240+50 DASHED LT, SOLID RT

REMOVE AND RESET GUARDRAIL
234+50 TO 240+50 RT

MILLED RUMBLE STRIPS
234+50 TO 240+50 CL

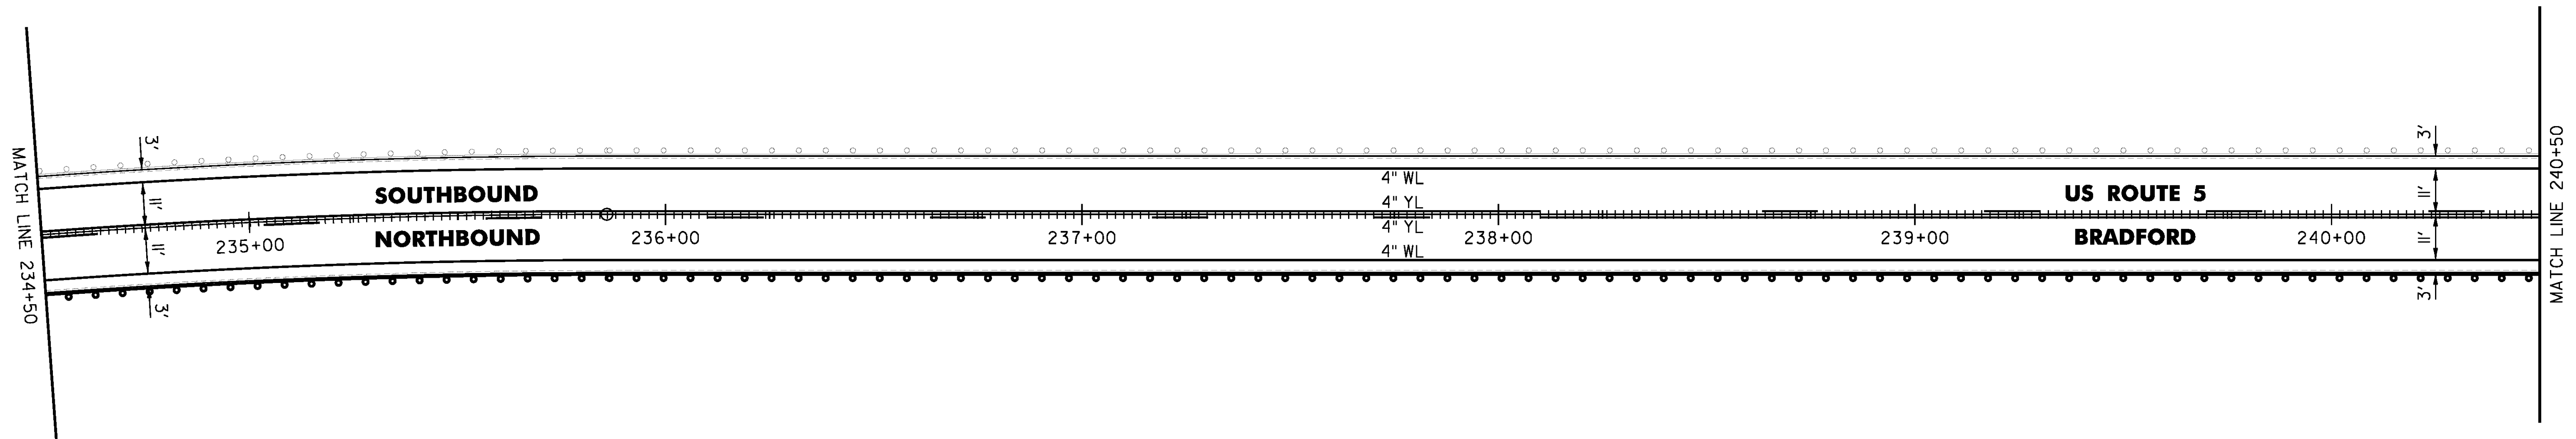

CLD 14-0278

NOT TO SCALE

PROJECT NAME: BRADFORD-RYEGATE	PLOT DATE: 2/4/2016
PROJECT NUMBER: STP 2929(I)	DRAWN BY: W. GORDON
FILE NAME: z10c264bdr.dgn	CHECKED BY: P. SHEDD
PROJECT LEADER: P. SHEDD	SHEET 85 OF 239
DESIGNED BY: N. LEMAY	
US 5 PLAN SHEET 27	