

TEMPORARY 4 INCH WHITE LINE, PAINT
 DURABLE 4 INCH WHITE LINE (OPTION ITEM)
 N 50+50 TO N 54+68 SOLID LT
 N 50+50 TO N 56+50 SOLID RT
 N 54+68 TO N 55+07 SOLID LT (TH 1)
 N 55+49 TO N 56+07 SOLID LT (TH 1)
 N 56+07 TO N 56+50 SOLID LT

TEMPORARY 4 INCH YELLOW LINE, PAINT
 N 50+50 TO N 55+02 SOLID LT & RT
 N 55+22 DOUBLE SOLID LT (TH 1)
 N 55+42 TO N 56+50 SOLID LT & RT

DURABLE 4 INCH YELLOW LINE (OPTION ITEM)
 N 55+22 DOUBLE SOLID LT (TH 1)

DURABLE 4 INCH YELLOW LINE, EPOXY PAINT OR
 DURABLE 4 INCH YELLOW LINE, POLYUREA (OPTION ITEM)
 N 50+50 TO N 55+02 SOLID LT & RT
 N 55+42 TO N 56+50 SOLID LT & RT

TEMPORARY 24 INCH STOP BAR, PAINT
 DURABLE 24 INCH STOP BAR (OPTION ITEM)
 N 54+90 TO N 55+21 LT (TH 1)

TEMPORARY LETTER OR SYMBOL, PAINT
 DURABLE LETTER OR SYMBOL (OPTION ITEM)
 N 55+10 LT *STOP* (TH 1)

STEEL BEAM GUARDRAIL, GALVANIZED
 N 50+50 TO N 52+16 LT
 N 50+50 TO N 51+64 RT
 N 51+96 TO N 52+16 RT
 N 53+73 TO N 56+50 RT
 N 53+73 TO N 54+73 LT
 N 54+94 TO N 54+98 LT
 N 55+40 TO N 56+50 LT

GUARDRAIL APPROACH SECTION,
 GALV HD STEEL BEAM
 N 52+16 TO N 52+41 LT
 N 52+16 TO N 52+41 RT
 N 53+48 TO N 53+73 LT
 N 53+48 TO N 53+73 RT

SPECIAL PROVISION (STEEL BEAM
 GUARDRAIL GALVANIZED) (25 FEET RADIUS)
 N 54+73 LT

ANCHOR FOR STEEL BEAM RAIL
 2 (SEE STANDARD G-1d)

REMOVAL AND DISPOSAL OF GUARDRAIL

N 50+50 TO N 52+41 LT
 N 50+50 TO N 51+64 RT
 N 51+96 TO N 52+41 RT
 N 53+48 TO N 56+50 RT
 N 53+48 TO N 54+95 LT
 N 55+40 TO N 56+50 LT


DELINEATOR WITH STEEL POST

N 51+64 RT
 N 54+94 LT

MILLED RUMBLE STRIPS

N 50+50 TO N 55+02 CL
 N 55+42 TO N 56+50 CL

REMOVING SIGNS
 AS SHOWN - 7

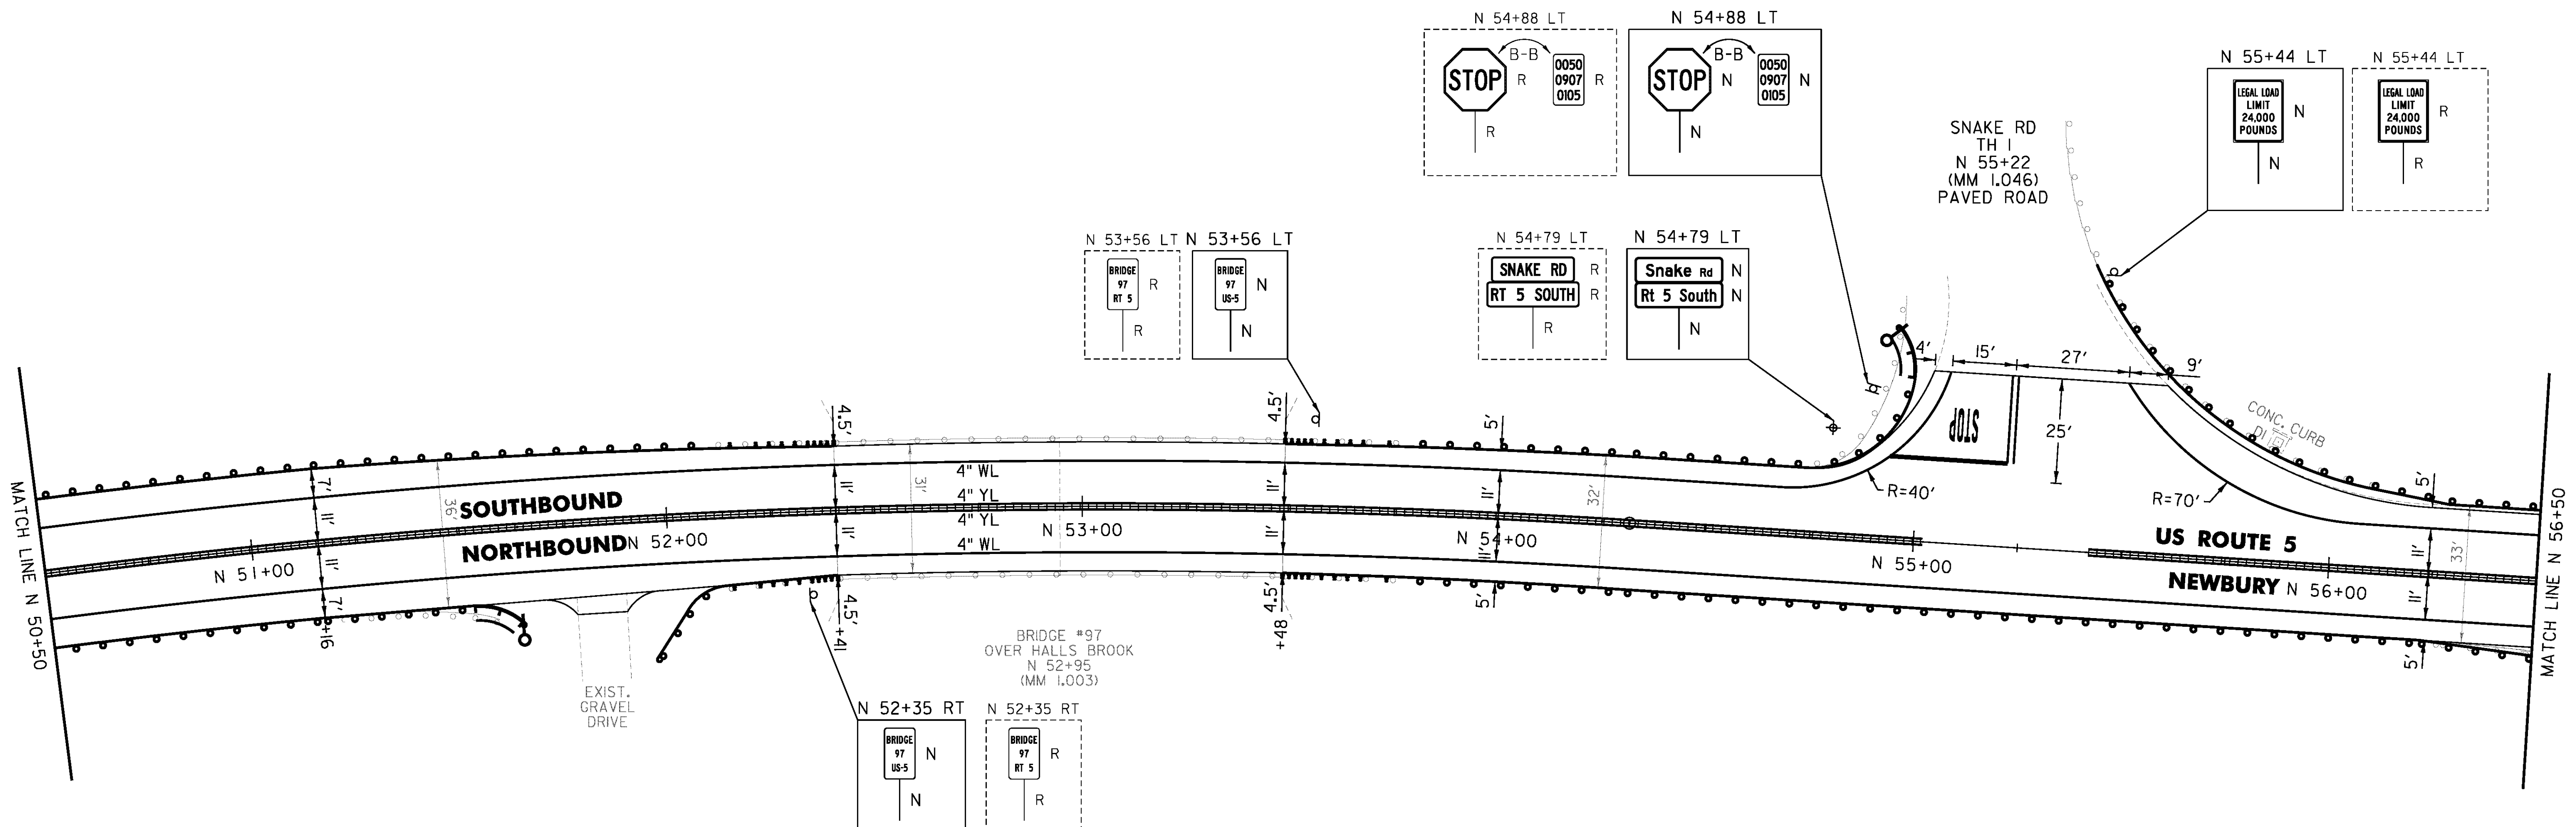

NOT TO SCALE

PROJECT NAME: BRADFORD-RYEGATE	PLOT DATE: 2/4/2016
PROJECT NUMBER: STP 2929(I)	DRAWN BY: W. GORDON
FILE NAME: z10c264bdr.dgn	CHECKED BY: P. SHEDD
PROJECT LEADER: P. SHEDD	SHEET 106 OF 239
DESIGNED BY: N. LEMAY	
US 5 PLAN SHEET 48	