
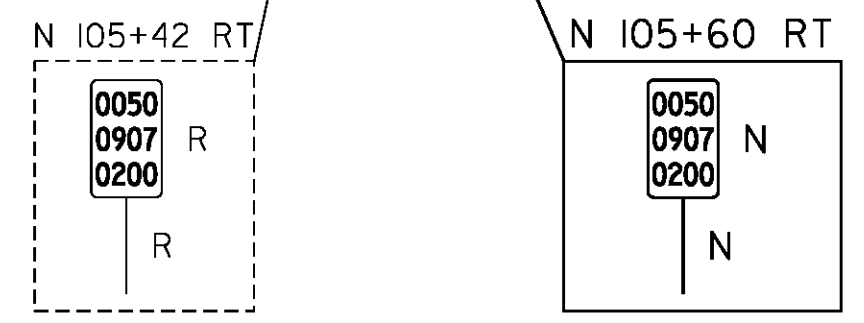


TEMPORARY 4 INCH WHITE LINE, PAINT
 DURABLE 4 INCH WHITE LINE (OPTION ITEM)
 N 104+50 TO N 110+50 SOLID LT & RT

REMOVING SIGNS
 AS SHOWN - 3

TEMPORARY 4 INCH YELLOW LINE, PAINT
 DURABLE 4 INCH YELLOW LINE (OPTION ITEM)
 N 104+50 TO N 107+70 DASHED LT, SOLID RT
 N 107+70 TO N 110+50 SOLID LT & RT

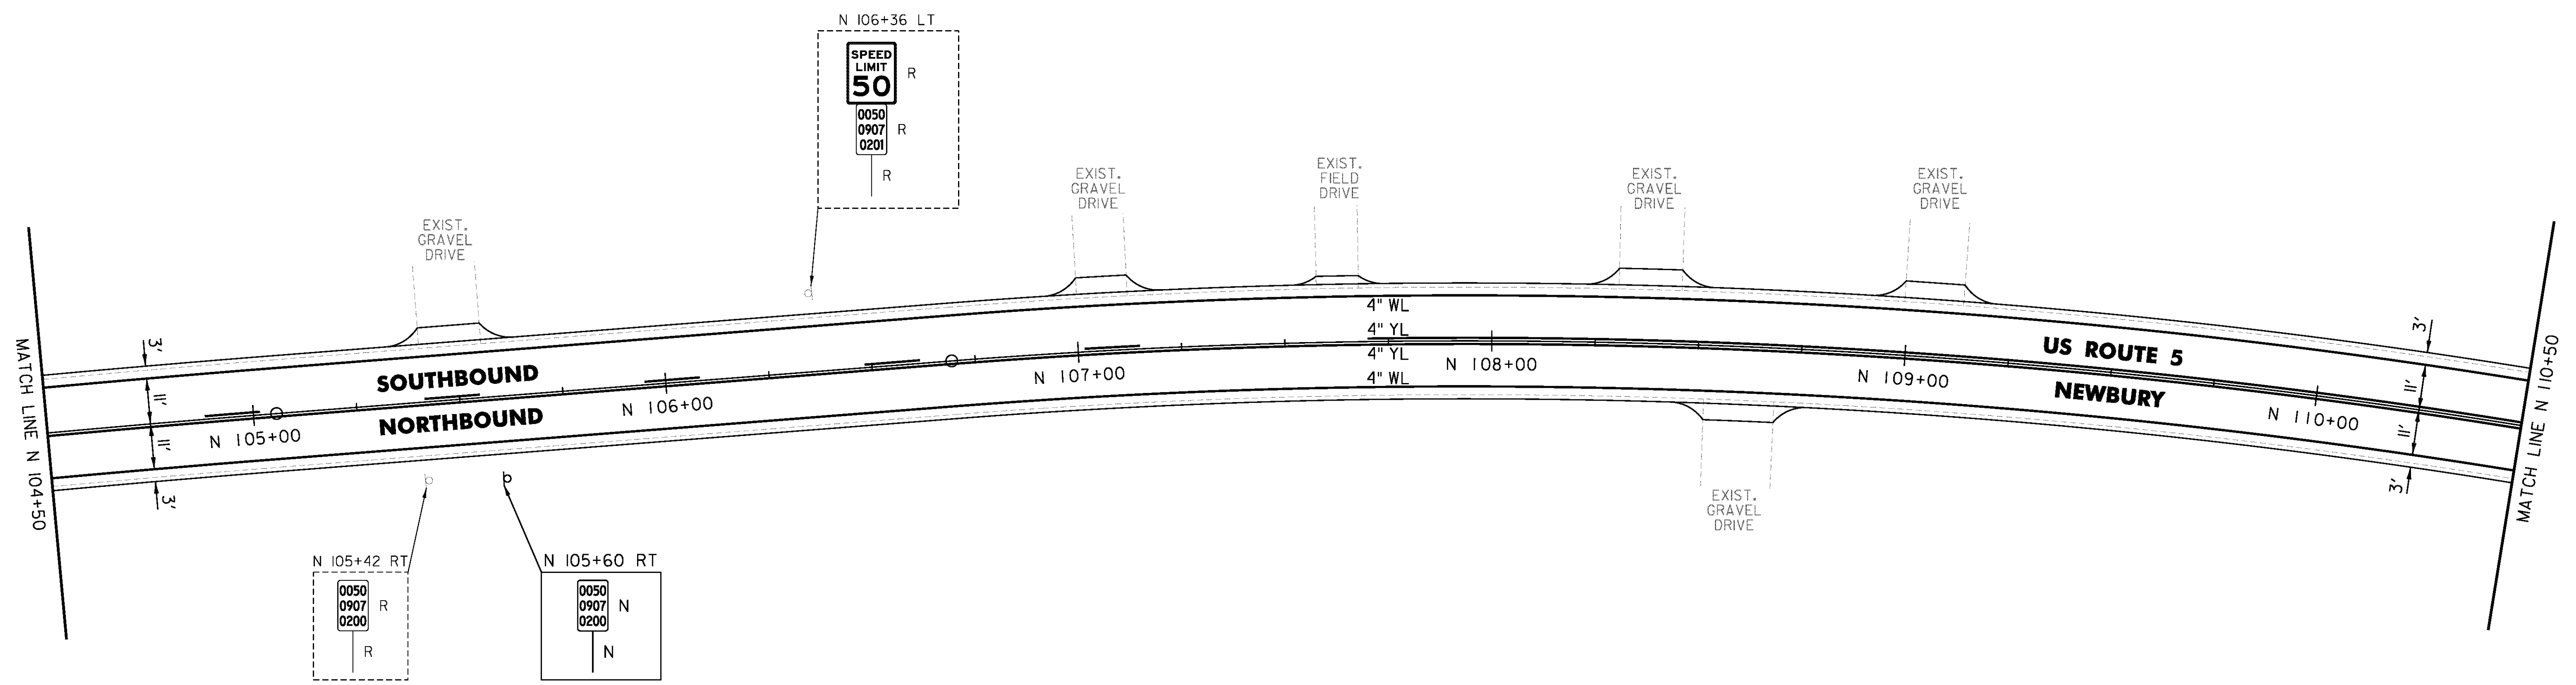

CLD 14-0278

NOT TO SCALE

PROJECT NAME: BRADFORD-RYEGATE	PLOT DATE: 2/4/2016
PROJECT NUMBER: STP 2929(I)	DRAWN BY: W. GORDON
FILE NAME: z10c264bdr.dgn	CHECKED BY: P. SHEDD
PROJECT LEADER: P. SHEDD	SHEET 115 OF 239
DESIGNED BY: N. LEMAY	US 5 PLAN SHEET 57