

TEMPORARY 4 INCH WHITE LINE, PAINT  
 DURABLE 4 INCH WHITE LINE (OPTION ITEM)  
 N 116+50 TO N 122+50 SOLID LT & RT

TEMPORARY 4 INCH YELLOW LINE, PAINT  
 DURABLE 4 INCH YELLOW LINE (OPTION ITEM)  
 N 116+50 TO N 122+50 SOLID LT & RT


GRUBBING MATERIAL (6")  
 STONE FILL, TYPE I  
 N 116+50 TO N 121+45 RT

STEEL BEAM GUARDRAIL,  
 GALVANIZED W/8 FEET POSTS  
 N 116+50 TO N 122+50 RT

REMOVAL AND DISPOSAL OF GUARDRAIL  
 N 116+50 TO N 122+50 RT

DELINEATOR WITH STEEL POST  
 N 121+10 LT

REMOVING SIGNS  
 AS SHOWN - 2

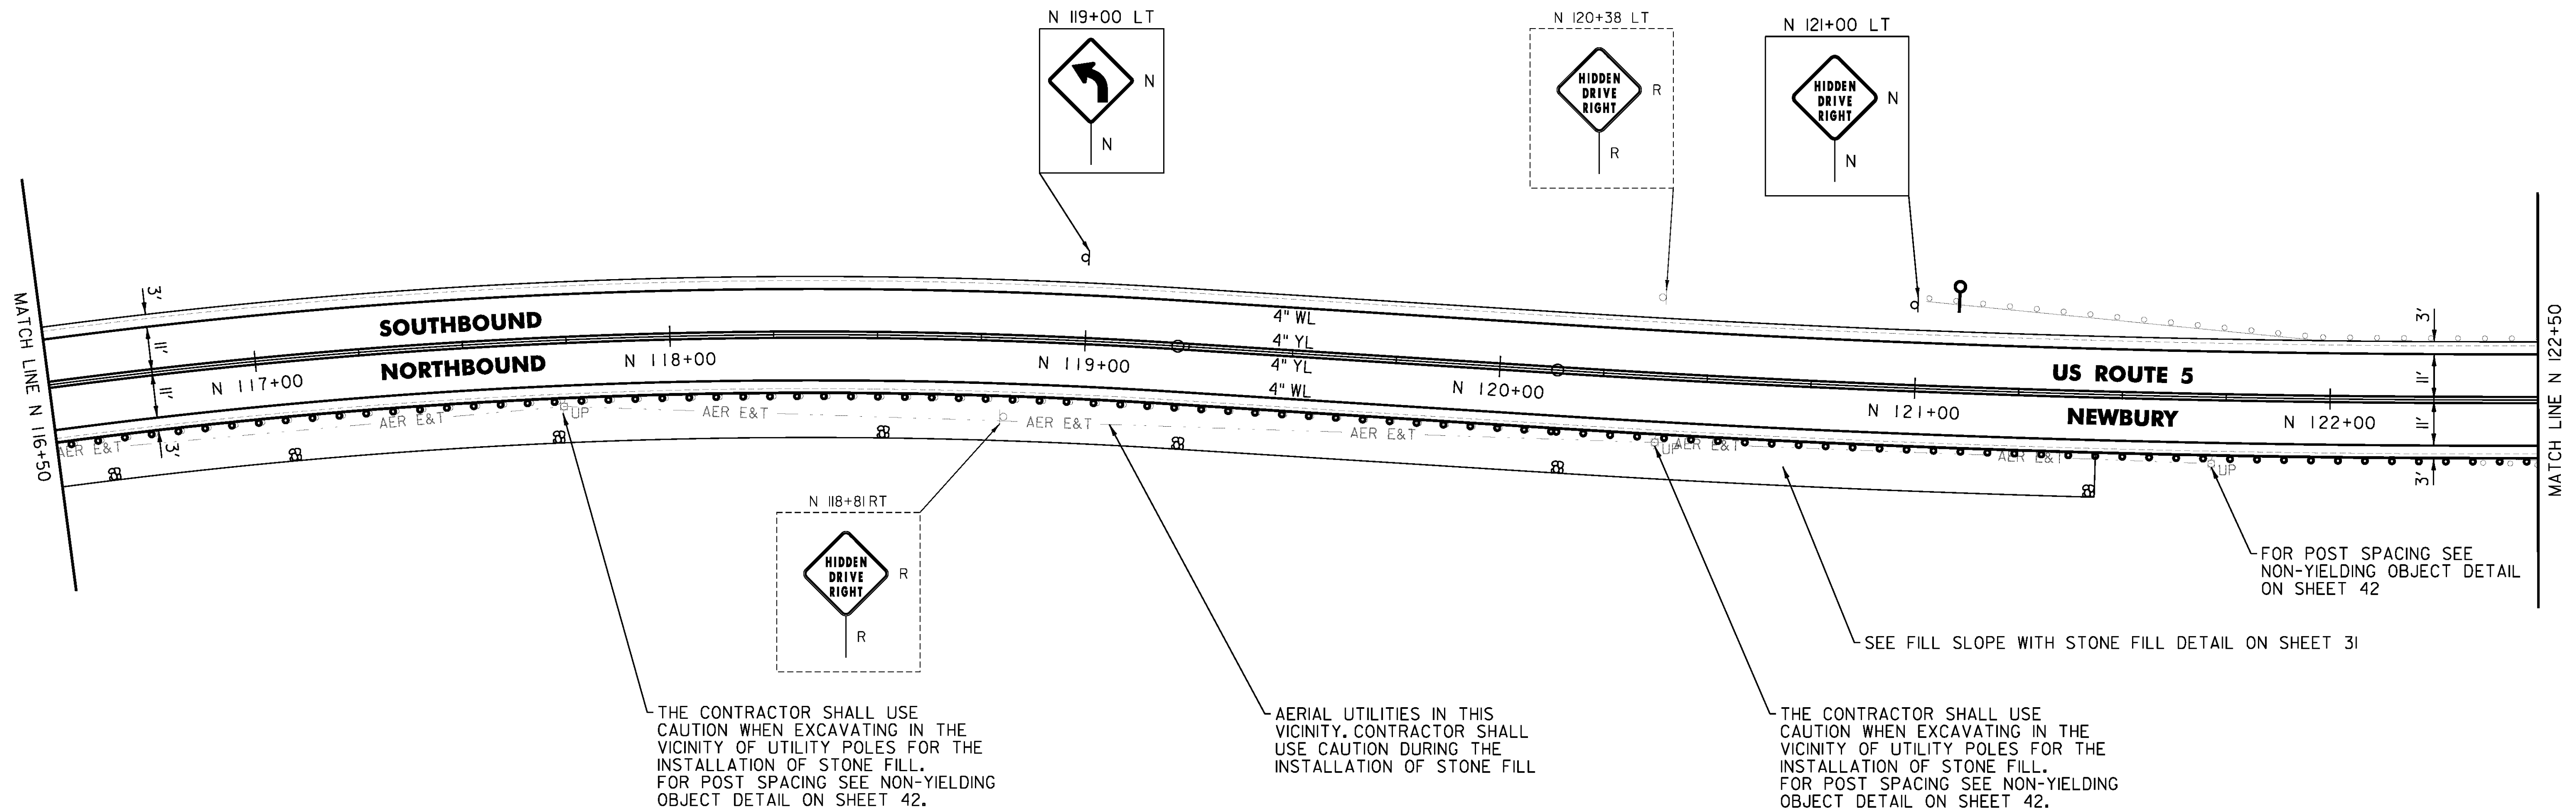

THE CONTRACTOR SHALL USE CAUTION WHEN EXCAVATING IN THE VICINITY OF UTILITY POLES FOR THE INSTALLATION OF STONE FILL. FOR POST SPACING SEE NON-YIELDING OBJECT DETAIL ON SHEET 42.

AERIAL UTILITIES IN THIS VICINITY. CONTRACTOR SHALL USE CAUTION DURING THE INSTALLATION OF STONE FILL

THE CONTRACTOR SHALL USE CAUTION WHEN EXCAVATING IN THE VICINITY OF UTILITY POLES FOR THE INSTALLATION OF STONE FILL. FOR POST SPACING SEE NON-YIELDING OBJECT DETAIL ON SHEET 42.

SEE FILL SLOPE WITH STONE FILL DETAIL ON SHEET 31

FOR POST SPACING SEE NON-YIELDING OBJECT DETAIL ON SHEET 42

CLD 14-0278

NOT TO SCALE

PROJECT NAME: BRADFORD-RYEGATE	PLOT DATE: 2/4/2016
PROJECT NUMBER: STP 2929(I)	DRAWN BY: W. GORDON
FILE NAME: z10c264bdr.dgn	CHECKED BY: P. SHEDD
PROJECT LEADER: P. SHEDD	SHEET 117 OF 239
DESIGNED BY: N. LEMAY	
US 5 PLAN SHEET 59	