

TEMPORARY 4 INCH WHITE LINE, PAINT
 DURABLE 4 INCH WHITE LINE (OPTION ITEM)
 N 122+50 TO N 128+50 SOLID LT & RT

TEMPORARY 4 INCH YELLOW LINE, PAINT
 DURABLE 4 INCH YELLOW LINE (OPTION ITEM)
 N 122+50 TO N 128+50 SOLID LT & RT

STEEL BEAM GUARDRAIL, GALVANIZED
 N 122+53 TO N 122+65.5 RT


STEEL BEAM GUARDRAIL,
 GALVANIZED W/8 FEET POSTS
 N 122+50 TO N 122+53 RT

ANCHOR FOR STEEL BEAM RAIL
 1" (SEE STANDARD G-1d)

REMOVAL AND DISPOSAL OF GUARDRAIL
 N 122+50 TO N 122+67 RT

DELINEATOR WITH STEEL POST
 N 122+65.5 RT
 N 123+55 LT

REMOVING SIGNS
 AS SHOWN - 2

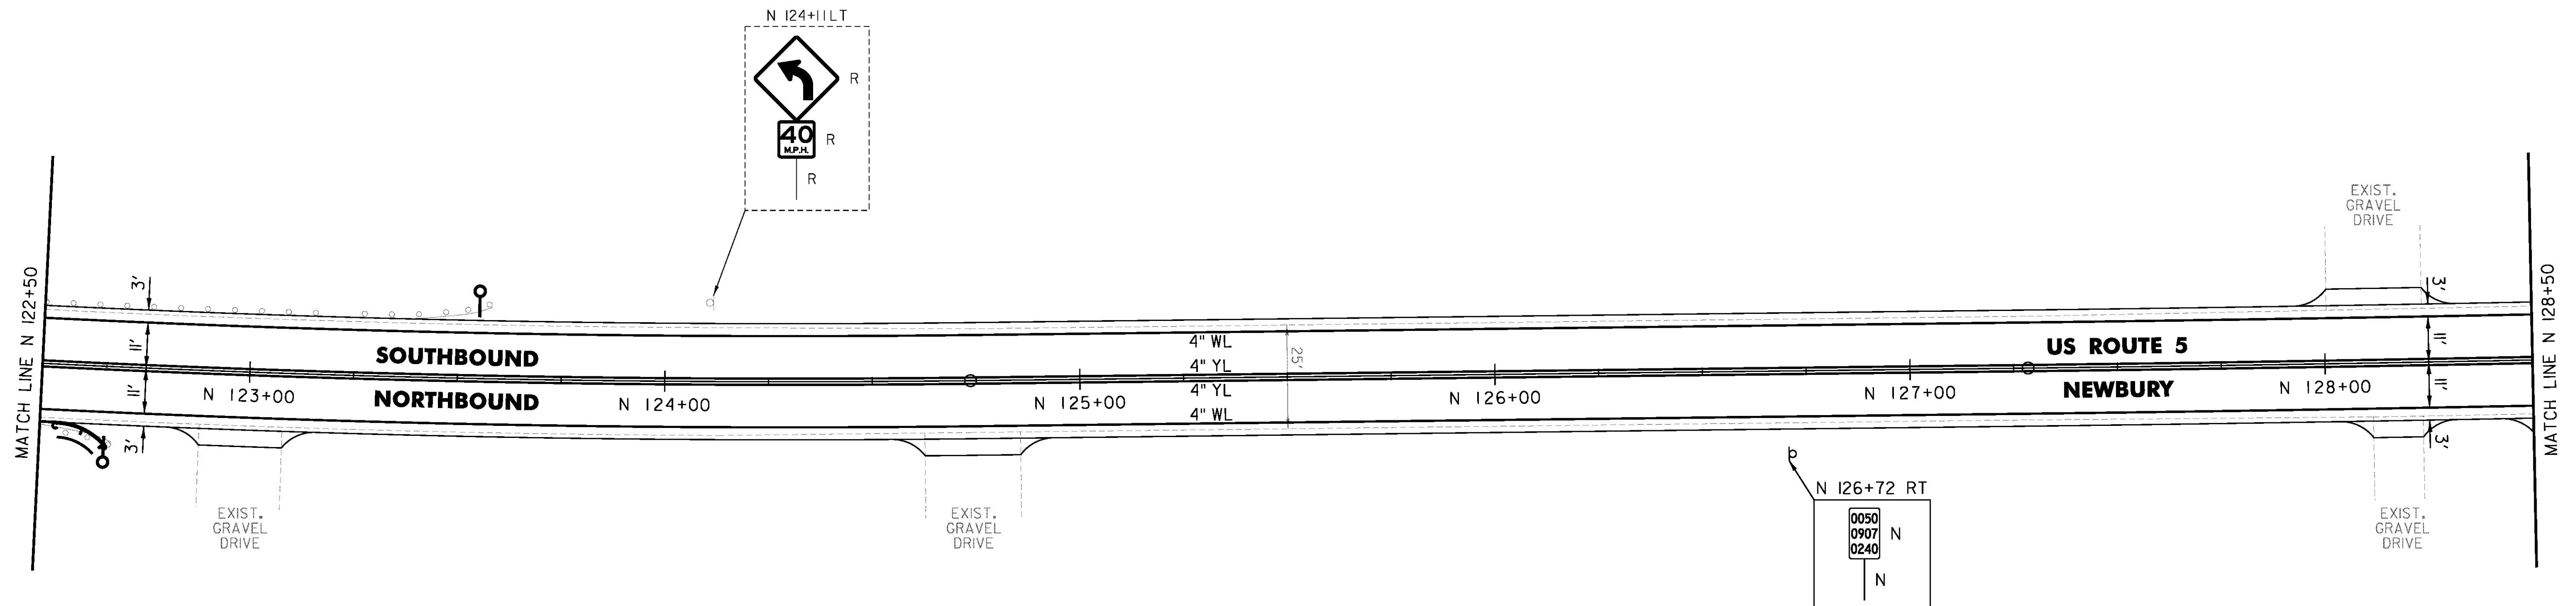

CLD 14-0278

NOT TO SCALE

PROJECT NAME: BRADFORD-RYEGATE	PLOT DATE: 2/4/2016
PROJECT NUMBER: STP 2929(I)	DRAWN BY: W. GORDON
FILE NAME: z10c264bdr.dgn	CHECKED BY: P. SHEDD
PROJECT LEADER: P. SHEDD	SHEET 118 OF 239
DESIGNED BY: N. LEMAY	
US 5 PLAN SHEET 60	