


TEMPORARY 4 INCH WHITE LINE, PAINT  
 DURABLE 4 INCH WHITE LINE (OPTION ITEM)  
 N 128+50 TO N 133+23 SOLID LT  
 N 128+50 TO N 134+50 SOLID RT  
 N 134+03 TO N 134+50 SOLID LT

REMOVING SIGNS  
 AS SHOWN - 5

TEMPORARY 4 INCH YELLOW LINE, PAINT  
 DURABLE 4 INCH YELLOW LINE (OPTION ITEM)  
 N 128+50 TO N 133+43 SOLID LT & RT  
 N 133+83 TO N 134+50 SOLID LT & RT

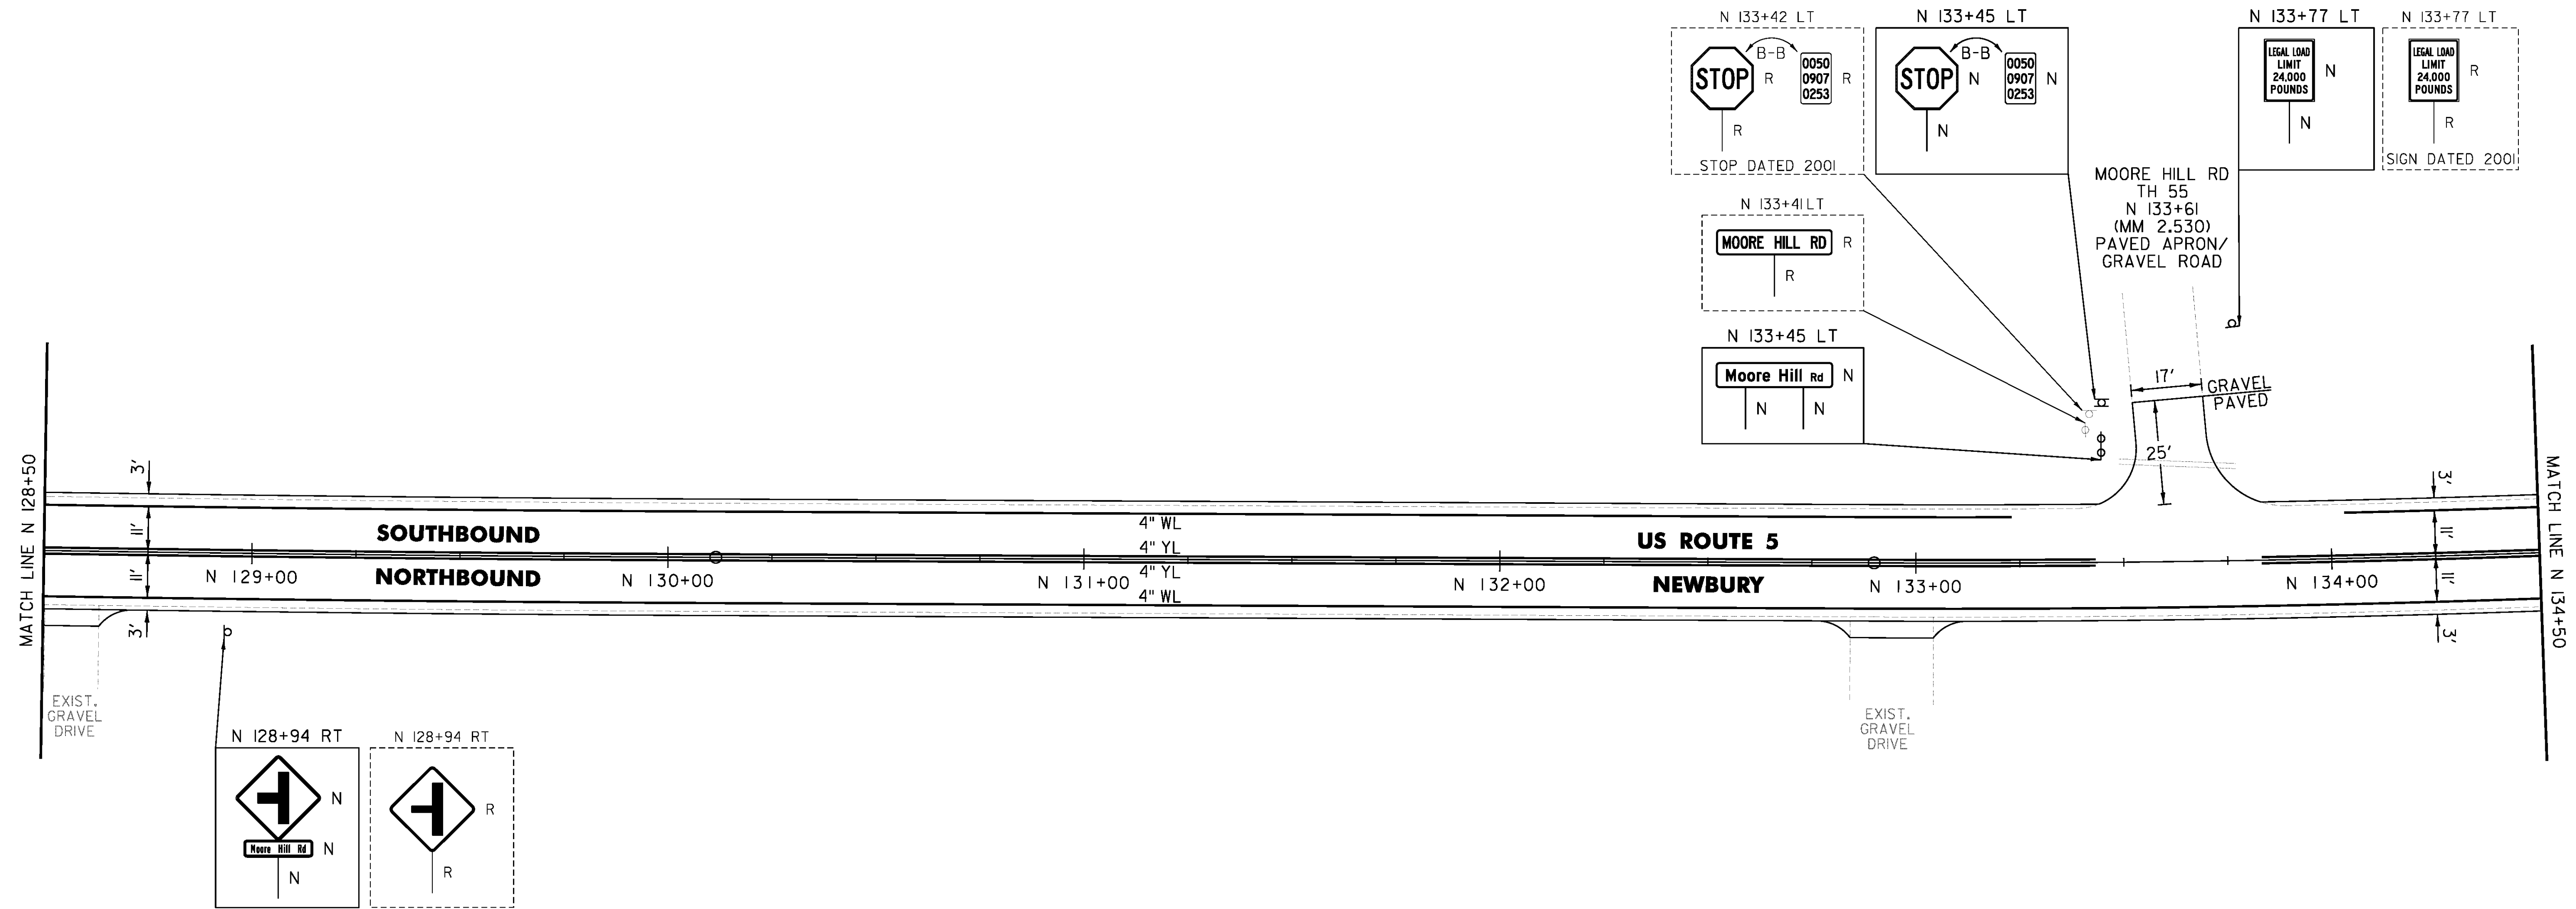

NOT TO SCALE

PROJECT NAME: BRADFORD-RYEGATE	PLOT DATE: 2/4/2016
PROJECT NUMBER: STP 2929(I)	DRAWN BY: W. GORDON
FILE NAME: z10c264bdr.dgn	CHECKED BY: P. SHEDD
PROJECT LEADER: P. SHEDD	SHEET 119 OF 239
DESIGNED BY: N. LEMAY	
US 5 PLAN SHEET 61	

CLD 14-0278