

TEMPORARY 4 INCH WHITE LINE, PAINT
 DURABLE 4 INCH WHITE LINE (OPTION ITEM)
 N 152+50 TO N 157+50 SOLID LT & RT
 N 156+92 SOLID LT (NO PARKING)
 N 157+04 SOLID LT (NO PARKING)

TEMPORARY 4 INCH YELLOW LINE, PAINT
 DURABLE 4 INCH YELLOW LINE (OPTION ITEM)
 N 152+50 TO N 157+50 SOLID LT & RT


TEMPORARY 8 INCH WHITE LINE, PAINT
 DURABLE 8 INCH WHITE LINE (OPTION ITEM)
 N 156+92 TO N 157+04 SOLID LT (NO PARKING)

STEEL BEAM GUARDRAIL,
 GALVANIZED W/8 FEET POSTS
 N 155+93 TO N 156+68 RT
 N 157+18 TO N 157+50 RT

REMOVAL AND DISPOSAL OF GUARDRAIL
 N 155+93 TO N 156+68 RT
 N 157+18 TO N 157+50 RT

DELINEATOR WITH STEEL POST
 N 155+10 RT

REMOVING SIGNS
 AS SHOWN - 2

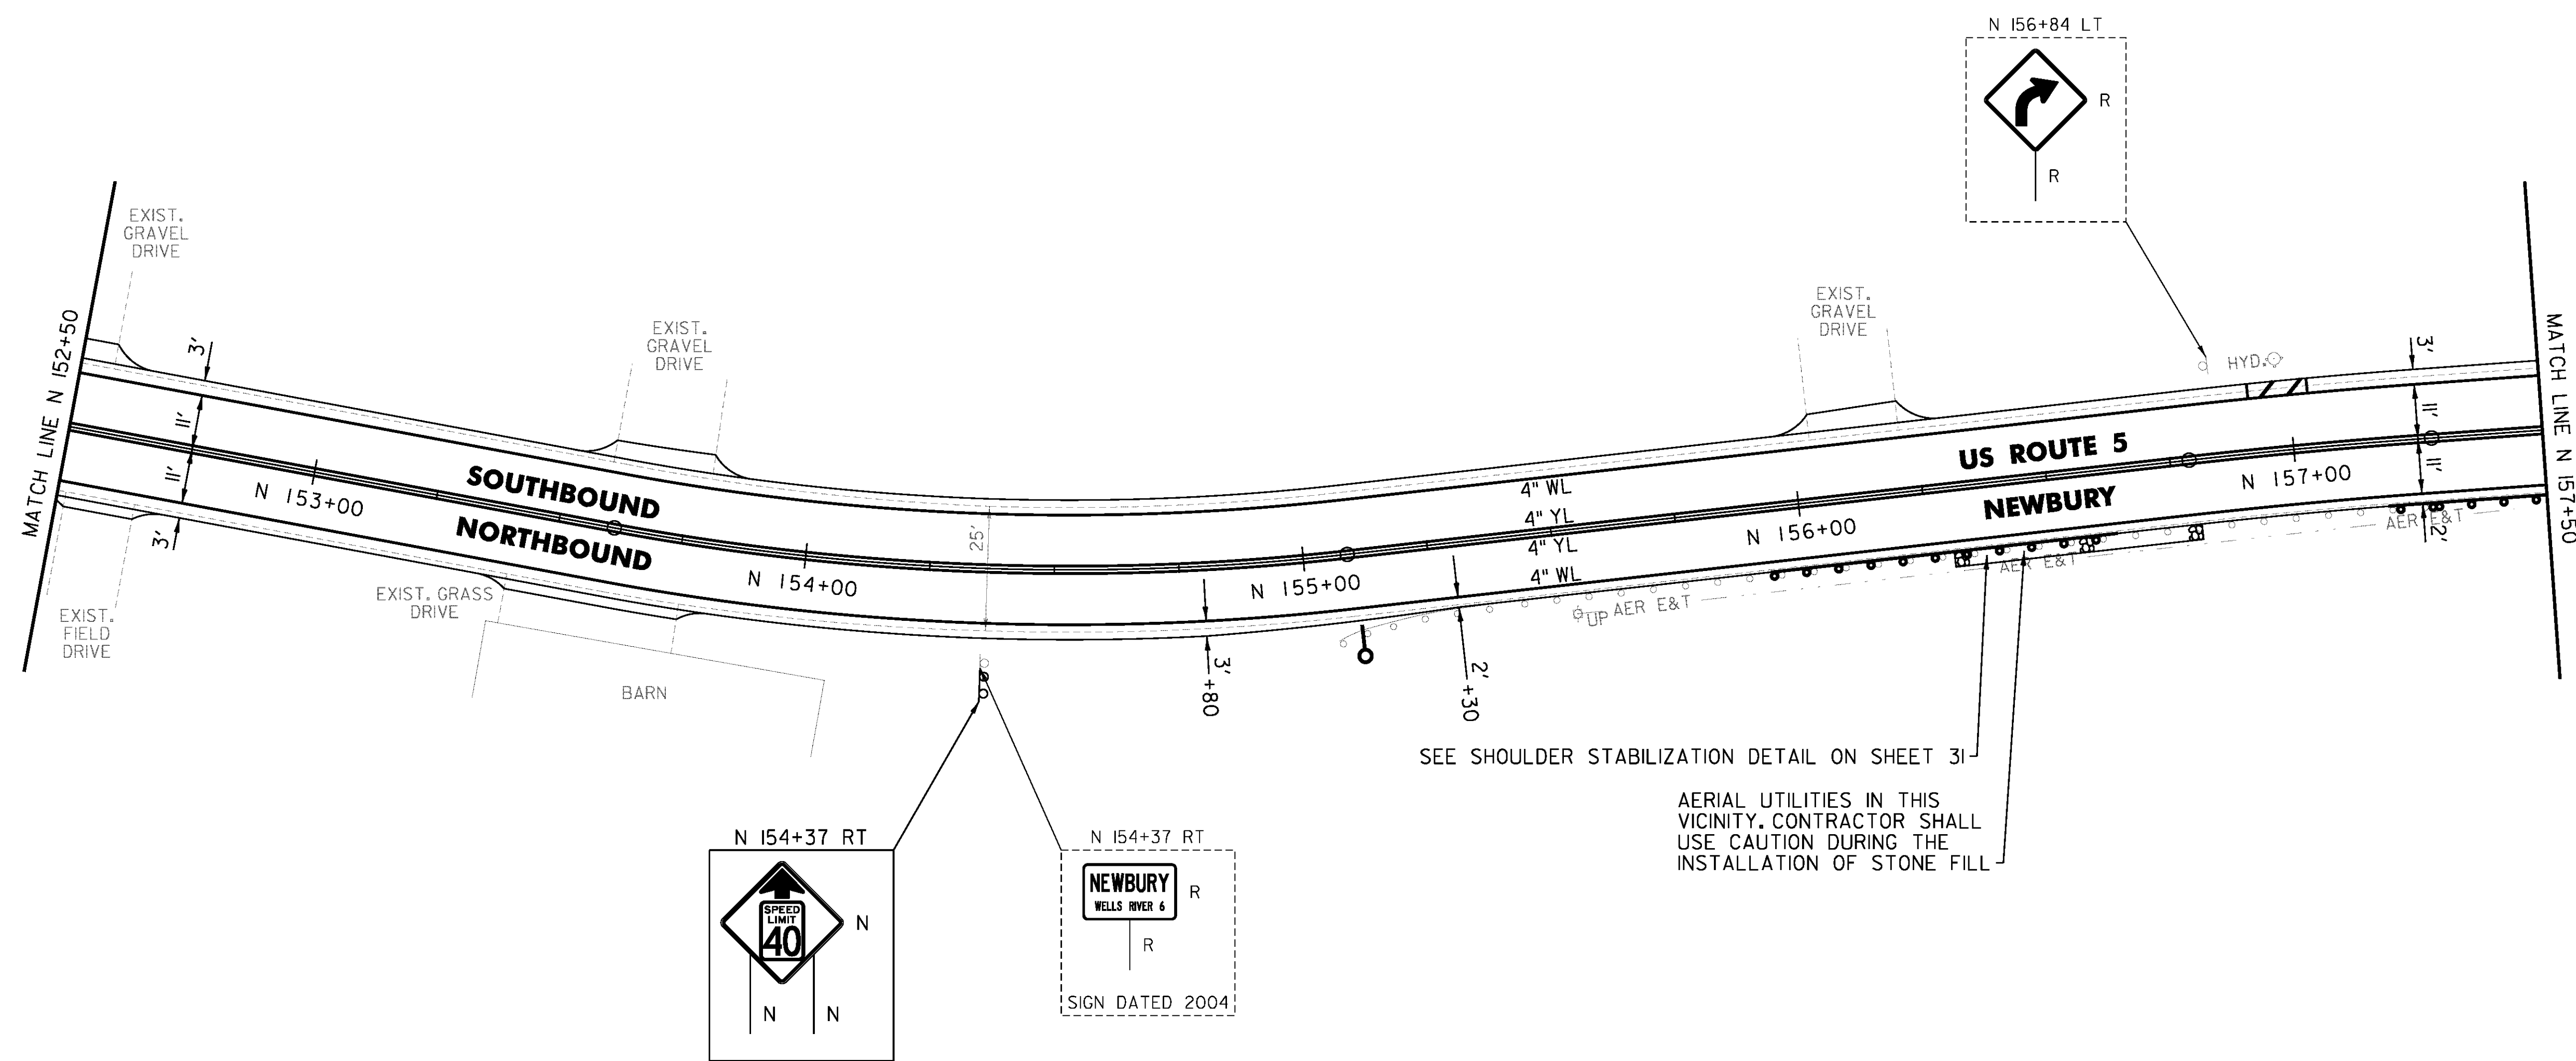

SEE SHOULDER STABILIZATION DETAIL ON SHEET 31

AERIAL UTILITIES IN THIS VICINITY. CONTRACTOR SHALL USE CAUTION DURING THE INSTALLATION OF STONE FILL

NOT TO SCALE

PROJECT NAME: BRADFORD-RYEGATE	PLOT DATE: 2/4/2016
PROJECT NUMBER: STP 2929(I)	DRAWN BY: W. GORDON
FILE NAME: z10c264bdr.dgn	CHECKED BY: P. SHEDD
PROJECT LEADER: P. SHEDD	SHEET 123 OF 239
DESIGNED BY: N. LEMAY	
US 5 PLAN SHEET 65	