

TEMPORARY 4 INCH WHITE LINE, PAINT
 DURABLE 4 INCH WHITE LINE (OPTION ITEM)
 N 157+50 TO N 162+50 SOLID LT & RT
 N 160+63 SOLID LT (NO PARKING)
 N 160+75 SOLID LT (NO PARKING)

TEMPORARY 4 INCH YELLOW LINE, PAINT
 DURABLE 4 INCH YELLOW LINE (OPTION ITEM)
 N 157+50 TO N 162+50 SOLID LT & RT

TEMPORARY 8 INCH WHITE LINE, PAINT
 DURABLE 8 INCH WHITE LINE (OPTION ITEM)
 N 160+63 TO N 160+75 SOLID LT (NO PARKING)

STEEL BEAM GUARDRAIL, GALVANIZED
 N 157+80.5 TO N 157+93 RT


STEEL BEAM GUARDRAIL,
 GALVANIZED W/8 FEET POSTS
 N 157+50 TO N 157+80.5 RT

ANCHOR FOR STEEL BEAM RAIL
 1" (SEE STANDARD G-1d)

REMOVAL AND DISPOSAL OF GUARDRAIL
 N 157+50 TO N 157+93 RT

DELINEATOR WITH STEEL POST
 N 157+93 RT

REMOVING SIGNS
 AS SHOWN - 3

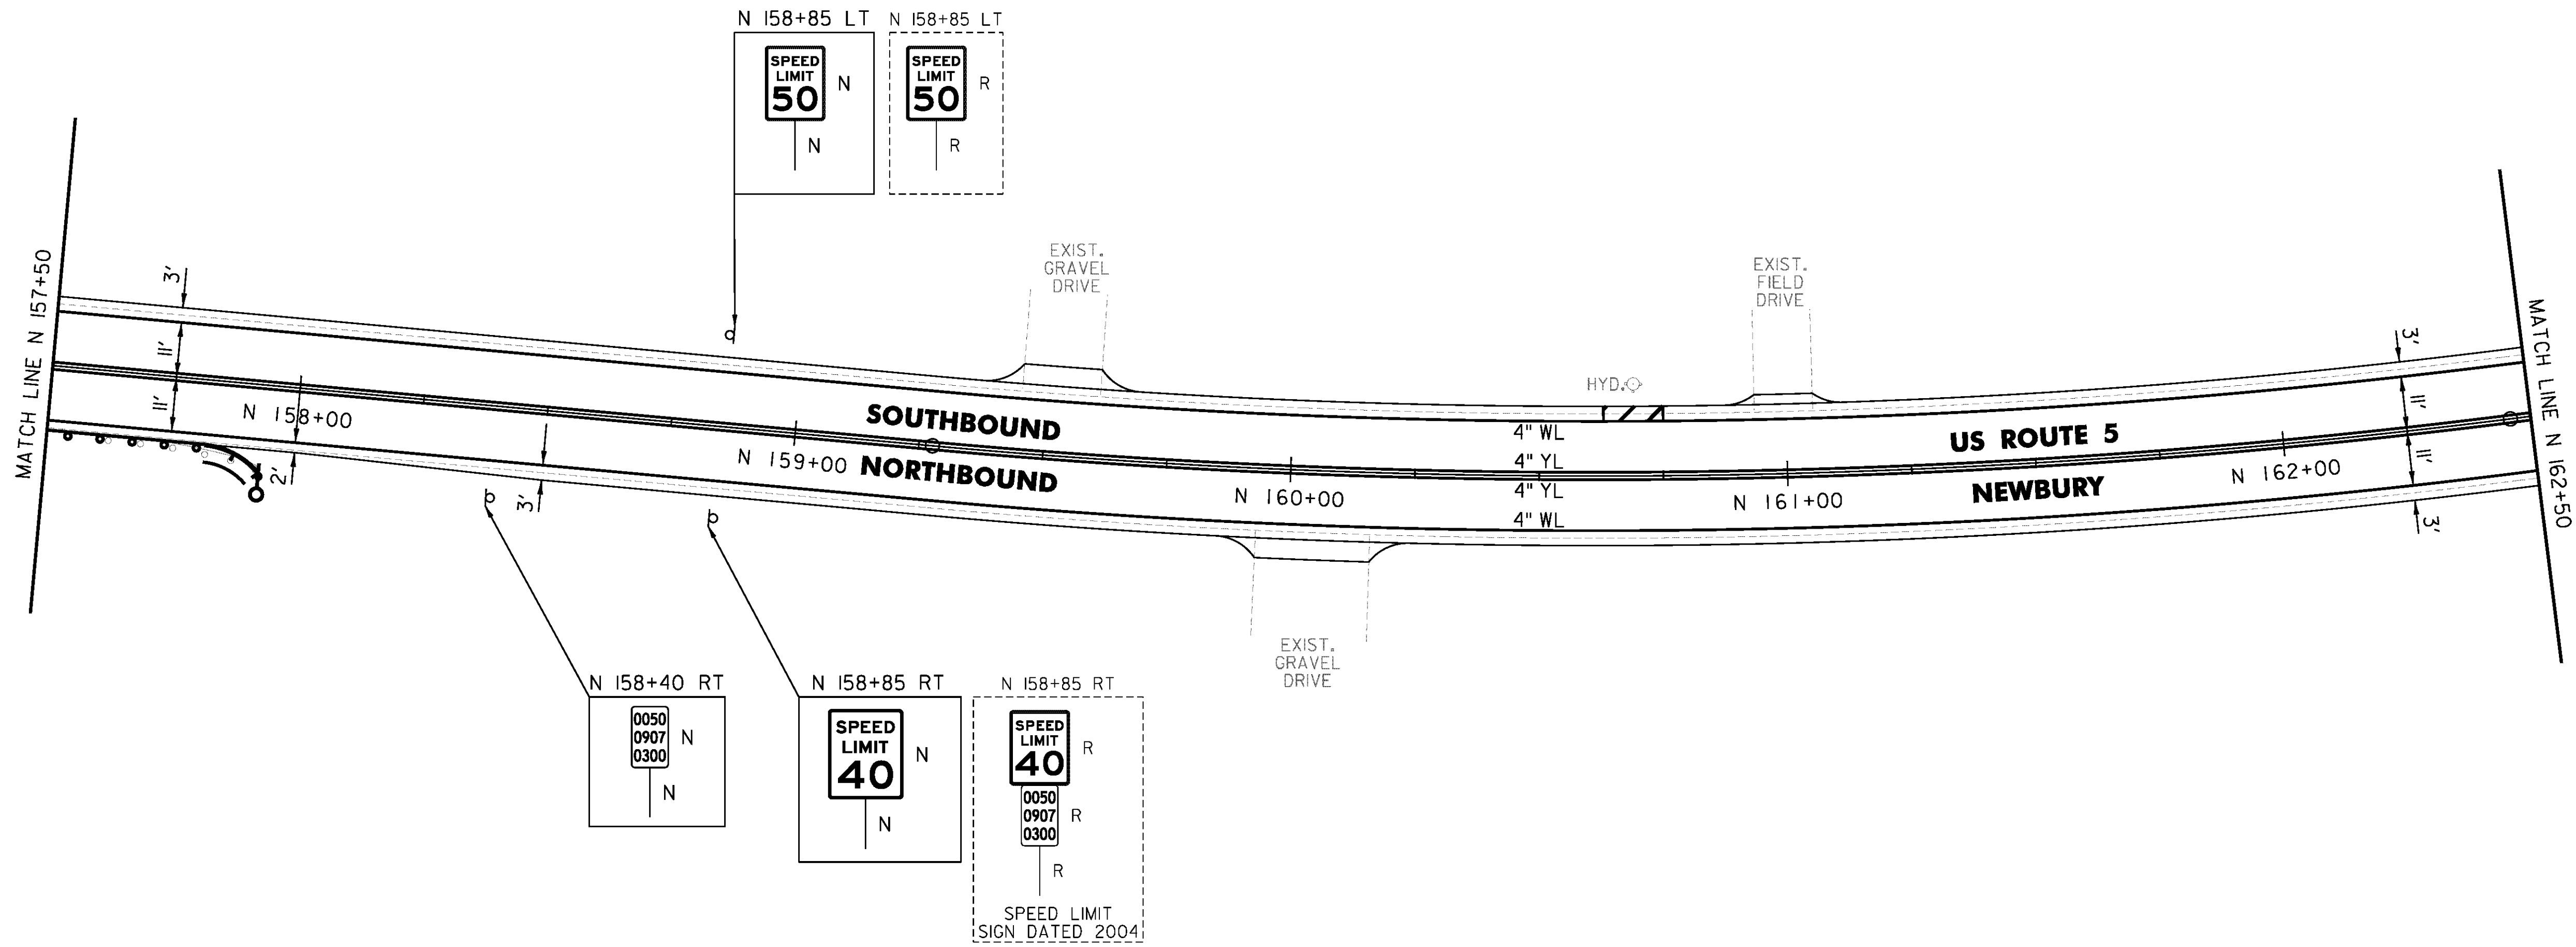

NOT TO SCALE

PROJECT NAME: BRADFORD-RYEGATE	
PROJECT NUMBER: STP 2929(I)	
FILE NAME: z10c264bdr.dgn	PLOT DATE: 2/4/2016
PROJECT LEADER: P. SHEDD	DRAWN BY: W. GORDON
DESIGNED BY: N. LEMAY	CHECKED BY: P. SHEDD
US 5 PLAN SHEET 66	SHEET 124 OF 239