
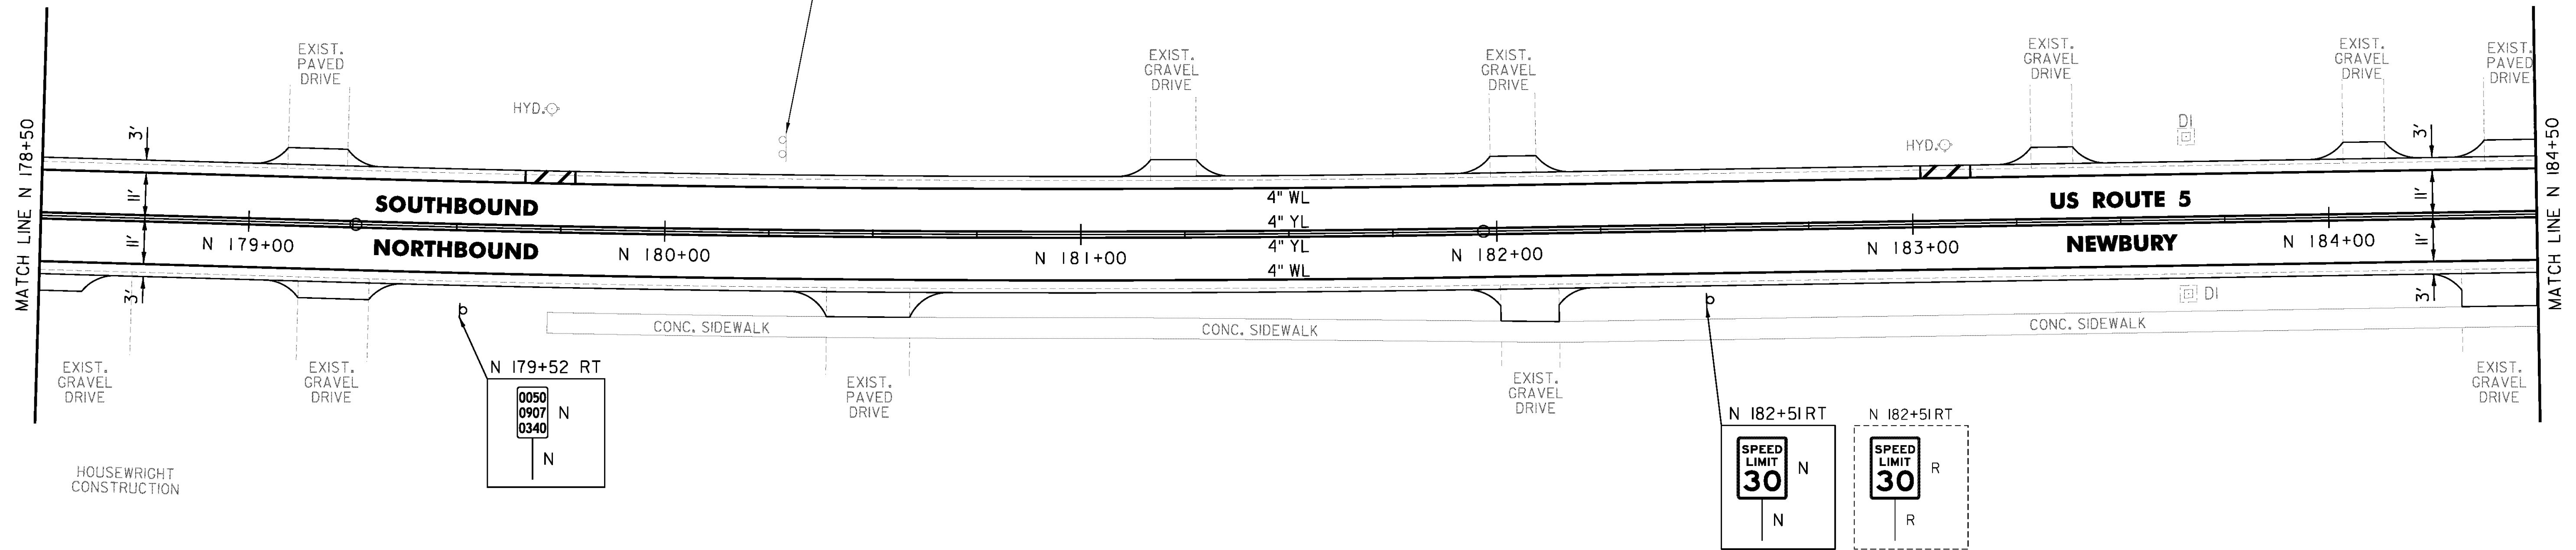


TEMPORARY 4 INCH WHITE LINE, PAINT
 DURABLE 4 INCH WHITE LINE (OPTION ITEM)
 N 178+50 TO N 184+50 SOLID LT & RT
 N 179+66 SOLID LT (NO PARKING)
 N 179+78 SOLID LT (NO PARKING)
 N 183+02 SOLID LT (NO PARKING)
 N 183+14 SOLID LT (NO PARKING)

REMOVING SIGNS
 AS SHOWN - 3

TEMPORARY 4 INCH YELLOW LINE, PAINT
 DURABLE 4 INCH YELLOW LINE (OPTION ITEM)
 N 178+50 TO N 184+50 SOLID LT & RT

TEMPORARY 8 INCH WHITE LINE, PAINT
 DURABLE 8 INCH WHITE LINE (OPTION ITEM)
 N 179+66 TO N 179+78 SOLID LT (NO PARKING)
 N 183+02 TO N 183+14 SOLID LT (NO PARKING)

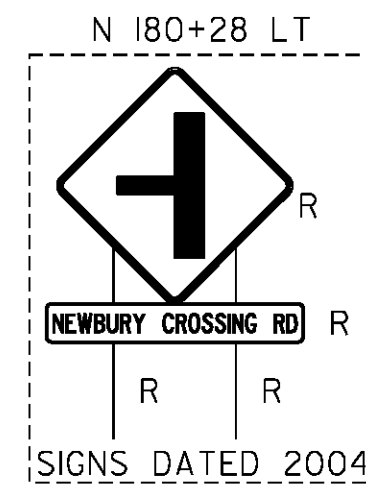

HOUSEWRIGHT
 CONSTRUCTION

NOT TO SCALE

PROJECT NAME: BRADFORD-RYEGATE	PLOT DATE: 2/4/2016
PROJECT NUMBER: STP 2929(I)	DRAWN BY: W. GORDON
FILE NAME: z10c264bdr.dgn	CHECKED BY: P. SHEDD
PROJECT LEADER: P. SHEDD	SHEET 128 OF 239
DESIGNED BY: N. LEMAY	
US 5 PLAN SHEET 70	

CLD 14-0278