

TEMPORARY 4 INCH WHITE LINE, PAINT
 DURABLE 4 INCH WHITE LINE (OPTION ITEM)
 N 201+50 TO N 202+09 SOLID LT
 N 201+50 TO N 206+50 SOLID RT
 N 202+09 TO N 202+47 SOLID LT (TH 81)
 N 202+75 TO N 203+05 SOLID LT (TH 81)
 N 203+05 TO N 206+50 SOLID LT
 N 204+78 SOLID LT (NO PARKING)
 N 204+90 SOLID LT (NO PARKING)

TEMPORARY 4 INCH YELLOW LINE, PAINT
 DURABLE 4 INCH YELLOW LINE (OPTION ITEM)
 N 201+50 TO N 202+41 SOLID LT & RT
 N 202+61 DOUBLE SOLID LT (TH 81)
 N 202+81 TO N 206+50 SOLID LT & RT

TEMPORARY 8 INCH WHITE LINE, PAINT
 DURABLE 8 INCH WHITE LINE (OPTION ITEM)
 N 204+78 TO N 204+90 SOLID LT (NO PARKING)


TEMPORARY 24 INCH STOP BAR, PAINT
 DURABLE 24 INCH STOP BAR (OPTION ITEM)
 N 202+32 TO N 202+60 LT (TH 81)

TEMPORARY LETTER OR SYMBOL, PAINT
 DURABLE LETTER OR SYMBOL (OPTION ITEM)
 N 202+52 LT "STOP" (TH 81)

DELINEATOR WITH STEEL POST
 N 205+95 LT

REMOVING SIGNS
 AS SHOWN - 7

ERECTING SALVAGED SIGNS
 AS SHOWN - 1

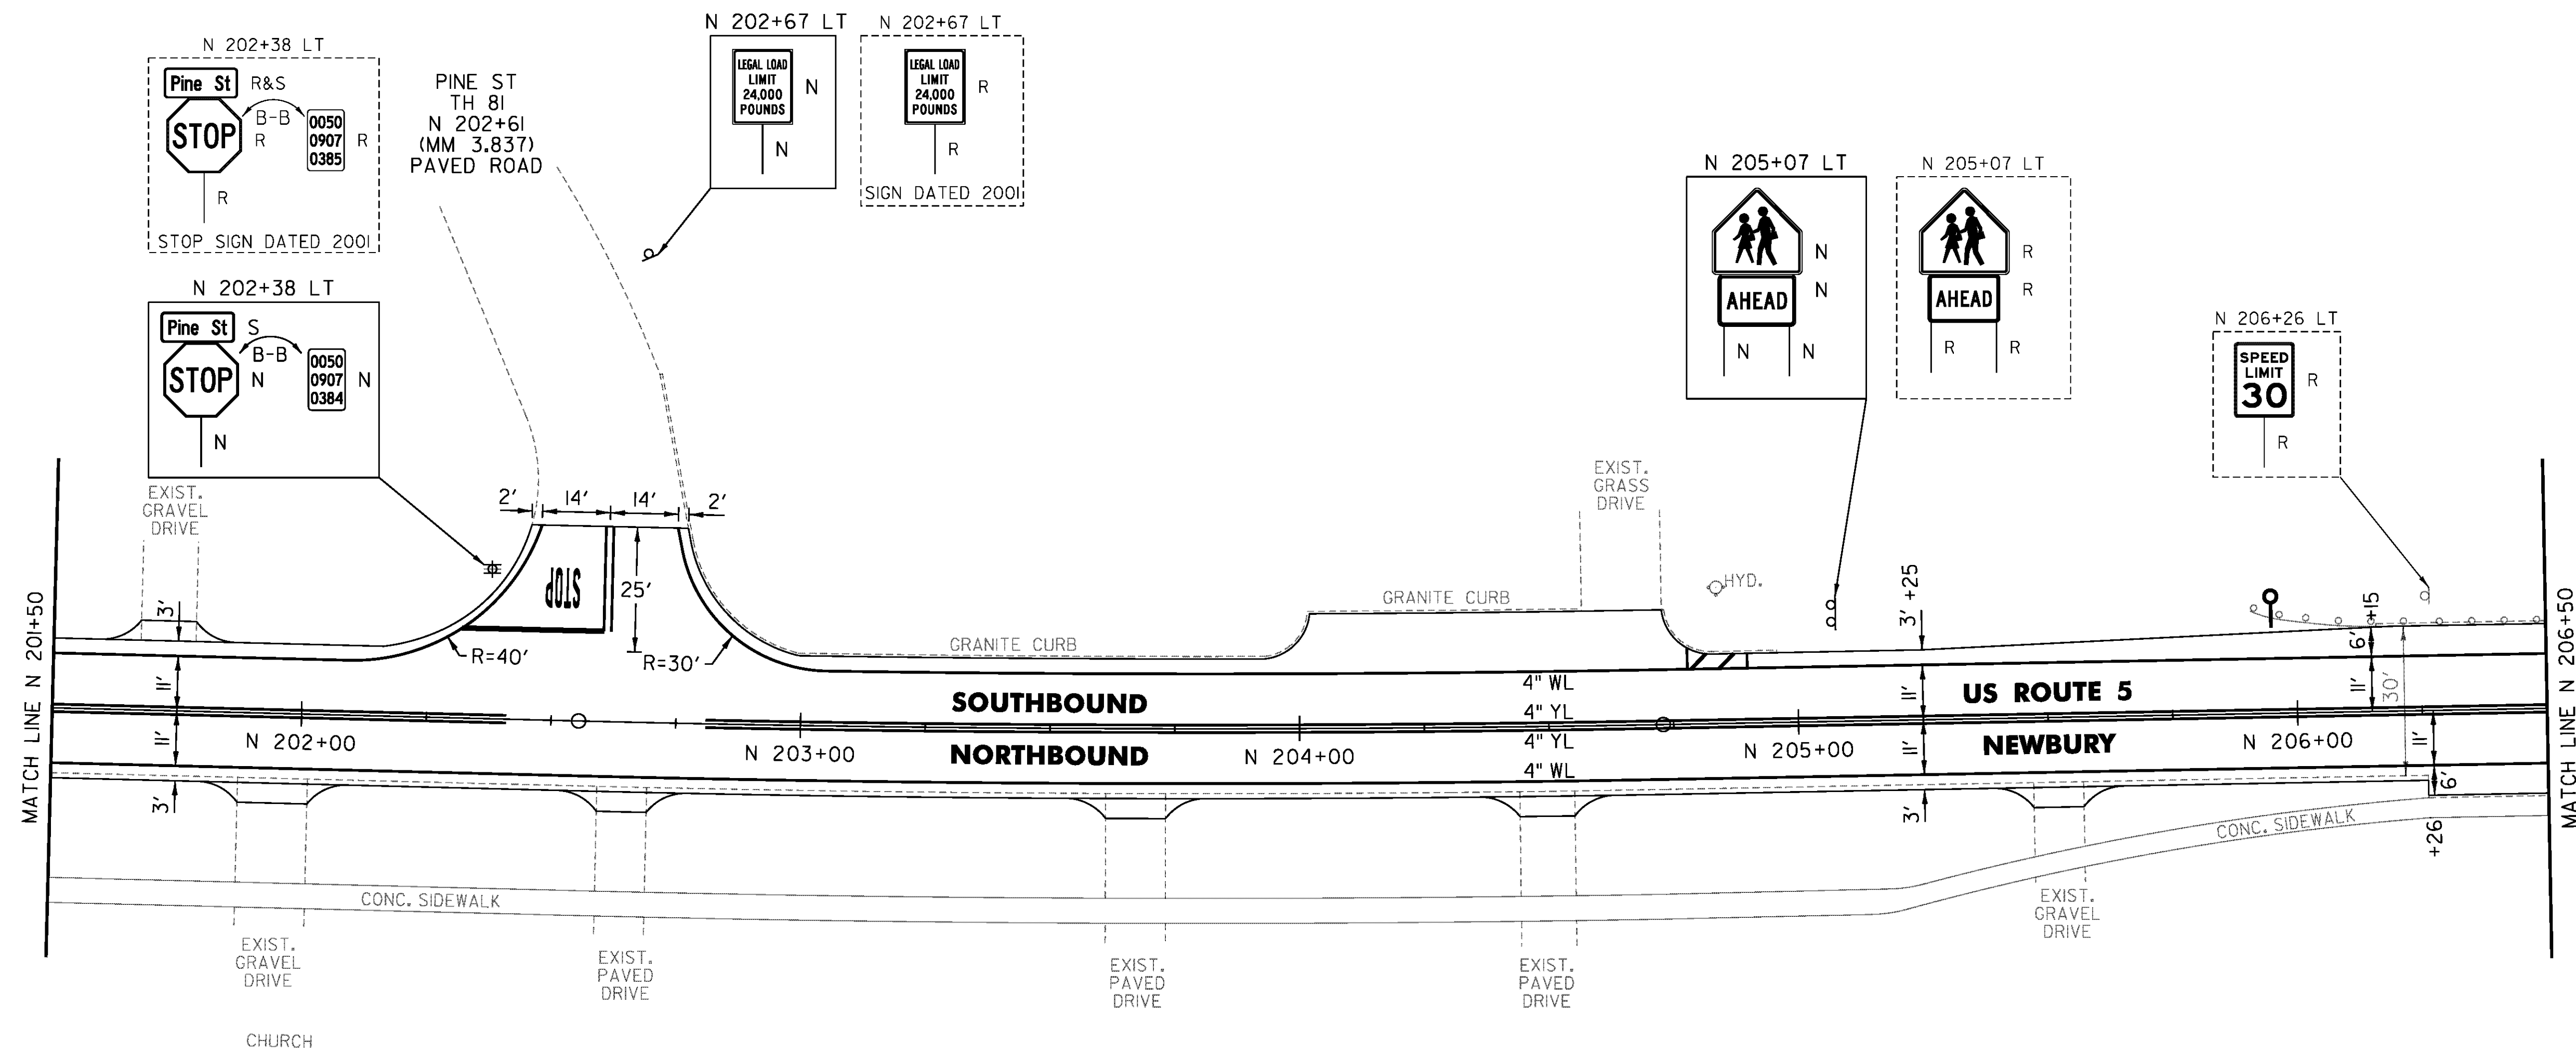

NOT TO SCALE

PROJECT NAME: BRADFORD-RYEGATE	PLOT DATE: 2/4/2016
PROJECT NUMBER: STP 2929(I)	DRAWN BY: W. GORDON
FILE NAME: z10c264bdr.dgn	CHECKED BY: P. SHEDD
PROJECT LEADER: P. SHEDD	SHEET 132 OF 239
DESIGNED BY: N. LEMAY	
US 5 PLAN SHEET 74	