



TEMPORARY 4 INCH WHITE LINE, PAINT  
 DURABLE 4 INCH WHITE LINE (OPTION ITEM)  
 N 212+50 TO N 218+50 SOLID LT & RT  
 N 216+27 SOLID LT (NO PARKING)  
 N 216+39 SOLID LT (NO PARKING)

TEMPORARY 4 INCH YELLOW LINE, PAINT  
 DURABLE 4 INCH YELLOW LINE (OPTION ITEM)  
 N 212+50 TO N 218+50 SOLID LT & RT

TEMPORARY 8 INCH WHITE LINE, PAINT  
 DURABLE 8 INCH WHITE LINE (OPTION ITEM)  
 N 216+27 TO N 216+39 SOLID LT (NO PARKING)

REMOVING SIGNS  
 AS SHOWN - 1

YOUNGS PHOTOGRAPHY

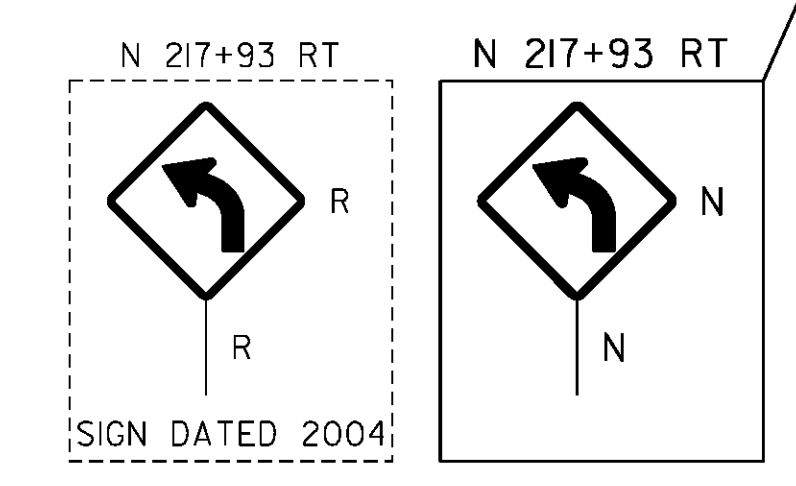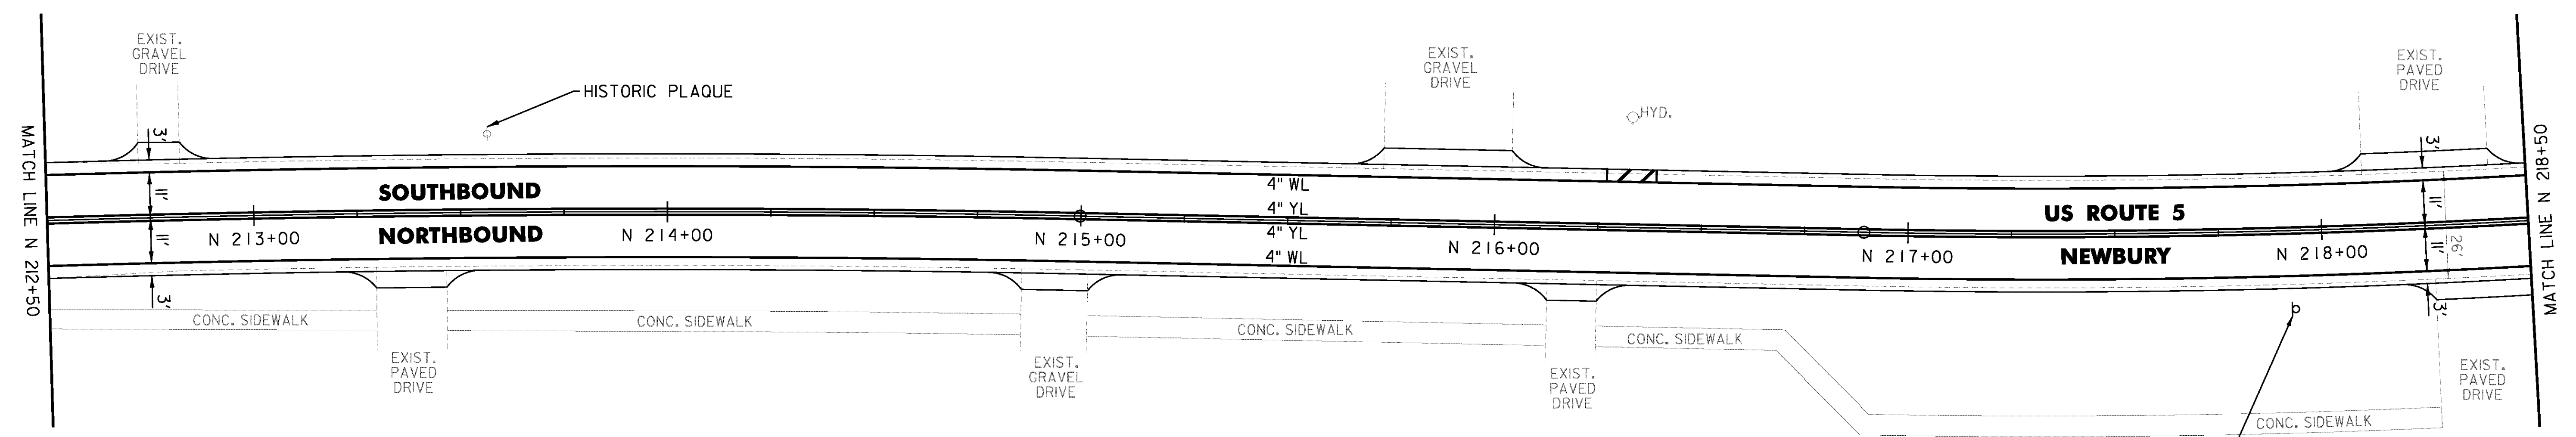

CLD 14-0278

NOT TO SCALE

PROJECT NAME: BRADFORD-RYEGATE	PLOT DATE: 2/4/2016
PROJECT NUMBER: STP 2929(I)	DRAWN BY: W. GORDON
FILE NAME: z10c264bdr.dgn	CHECKED BY: P. SHEDD
PROJECT LEADER: P. SHEDD	SHEET 134 OF 239
DESIGNED BY: N. LEMAY	
US 5 PLAN SHEET 76	