

TEMPORARY 4 INCH WHITE LINE, PAINT
 DURABLE 4 INCH WHITE LINE (OPTION ITEM)
 N 223+50 TO N 229+50 SOLID LT
 N 223+50 TO N 224+62 SOLID RT
 N 224+62 TO N 225+12 SOLID RT (TH 54)
 N 225+32 TO N 225+81 SOLID RT (TH 54)
 N 225+81 TO N 229+50 SOLID RT

TEMPORARY 4 INCH YELLOW LINE, PAINT
 DURABLE 4 INCH YELLOW LINE (OPTION ITEM)
 N 223+50 TO N 225+02 SOLID LT & RT
 N 225+22 DOUBLE SOLID RT (TH 54)
 N 225+42 TO N 229+50 SOLID LT & RT

TEMPORARY 24 INCH STOP BAR, PAINT
 DURABLE 24 INCH STOP BAR (OPTION ITEM)
 N 225+23 TO N 225+41 RT (TH 54)

TEMPORARY LETTER OR SYMBOL, PAINT
 DURABLE LETTER OR SYMBOL (OPTION ITEM)
 N 225+30 RT "STOP" (TH 54)

REHAB. DROP INLETS, CATCH BASINS,
 OR MANHOLES, CLASS I, CLASS II
 N 226+57 LT

STEEL BEAM GUARDRAIL, GALVANIZED
 N 225+41 TO N 228+03 RT


REMOVING SIGNS
 AS SHOWN - 7

ANCHOR FOR STEEL BEAM RAIL
 2 (SEE STANDARD G-1d)

REMOVAL AND DISPOSAL OF GUARDRAIL
 N 225+38 TO N 228+03 RT

DELINEATOR WITH STEEL POST

N 225+37 RT
 N 225+80 LT
 N 228+03 RT
 N 227+90 LT

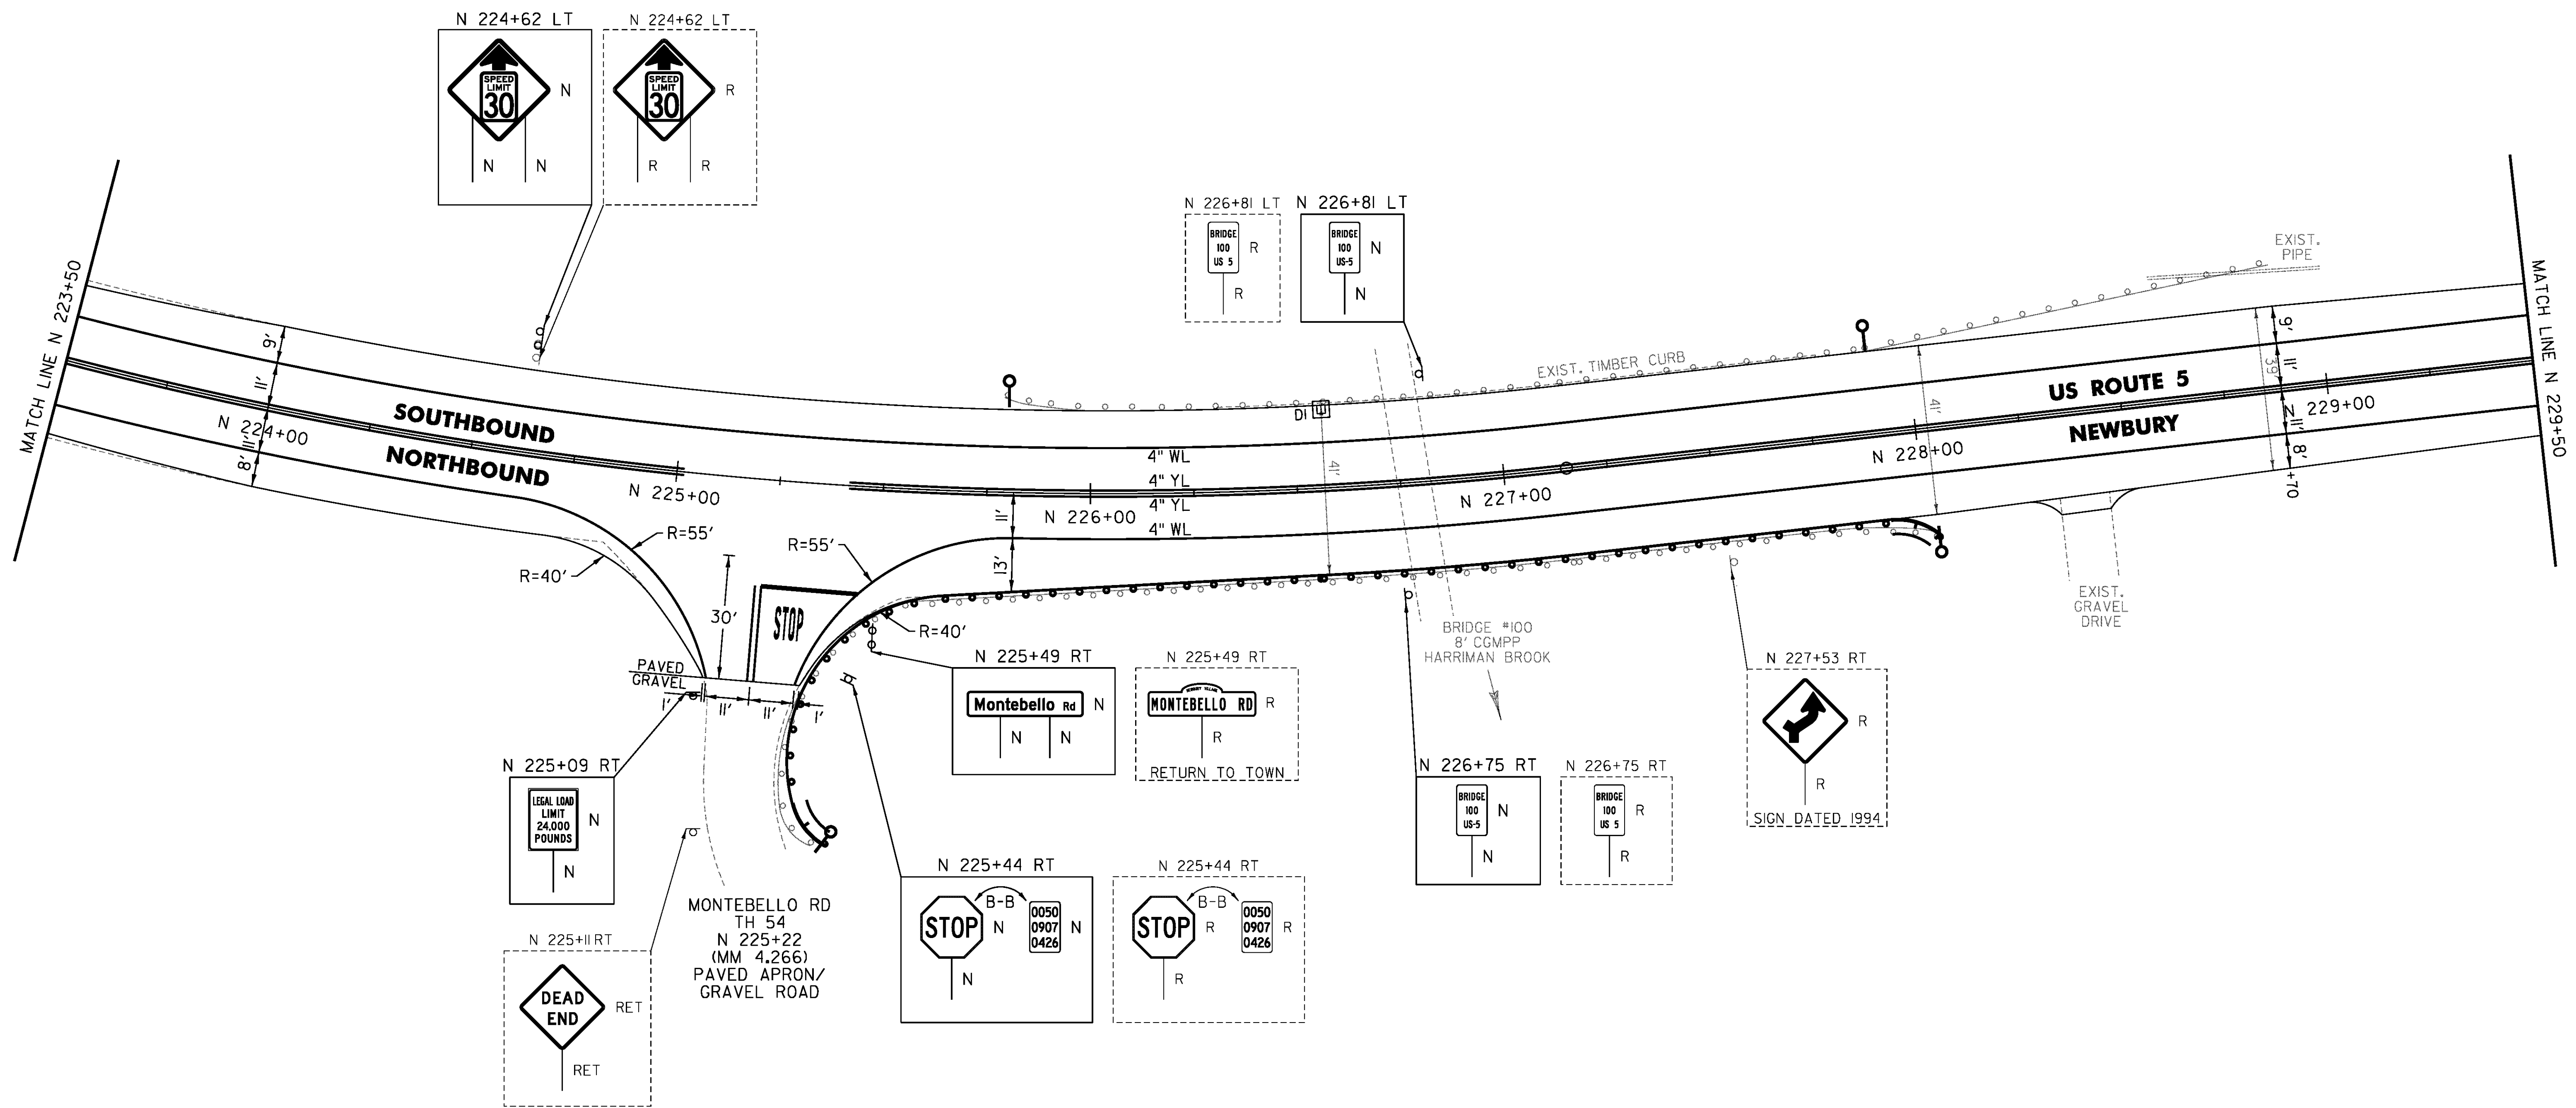

NOT TO SCALE

PROJECT NAME:	BRADFORD-RYEGATE
PROJECT NUMBER:	STP 2929(I)
FILE NAME:	z10c264bdr.dgn
PROJECT LEADER:	P. SHEDD
DESIGNED BY:	N. LEMAY
US 5 PLAN SHEET 78	
PLOT DATE:	2/4/2016
DRAWN BY:	W. GORDON
CHECKED BY:	P. SHEDD
SHEET	136 OF 239

GLD 14-0278