


TEMPORARY 4 INCH WHITE LINE, PAINT
 DURABLE 4 INCH WHITE LINE (OPTION ITEM)
 N 229+50 TO N 233+54 SOLID LT
 N 229+50 TO N 235+50 SOLID RT
 N 230+28 SOLID RT (NO PARKING)
 N 230+40 SOLID RT (NO PARKING)
 N 234+32 TO N 235+50 SOLID LT

TEMPORARY 4 INCH YELLOW LINE, PAINT
 DURABLE 4 INCH YELLOW LINE (OPTION ITEM)
 N 229+50 TO N 233+73 SOLID LT & RT
 N 234+13 TO N 235+50 SOLID LT & RT

TEMPORARY 8 INCH WHITE LINE, PAINT
 DURABLE 8 INCH WHITE LINE (OPTION ITEM)
 N 230+28 TO N 230+40 SOLID RT (NO PARKING)

REMOVING SIGNS
 AS SHOWN - 9

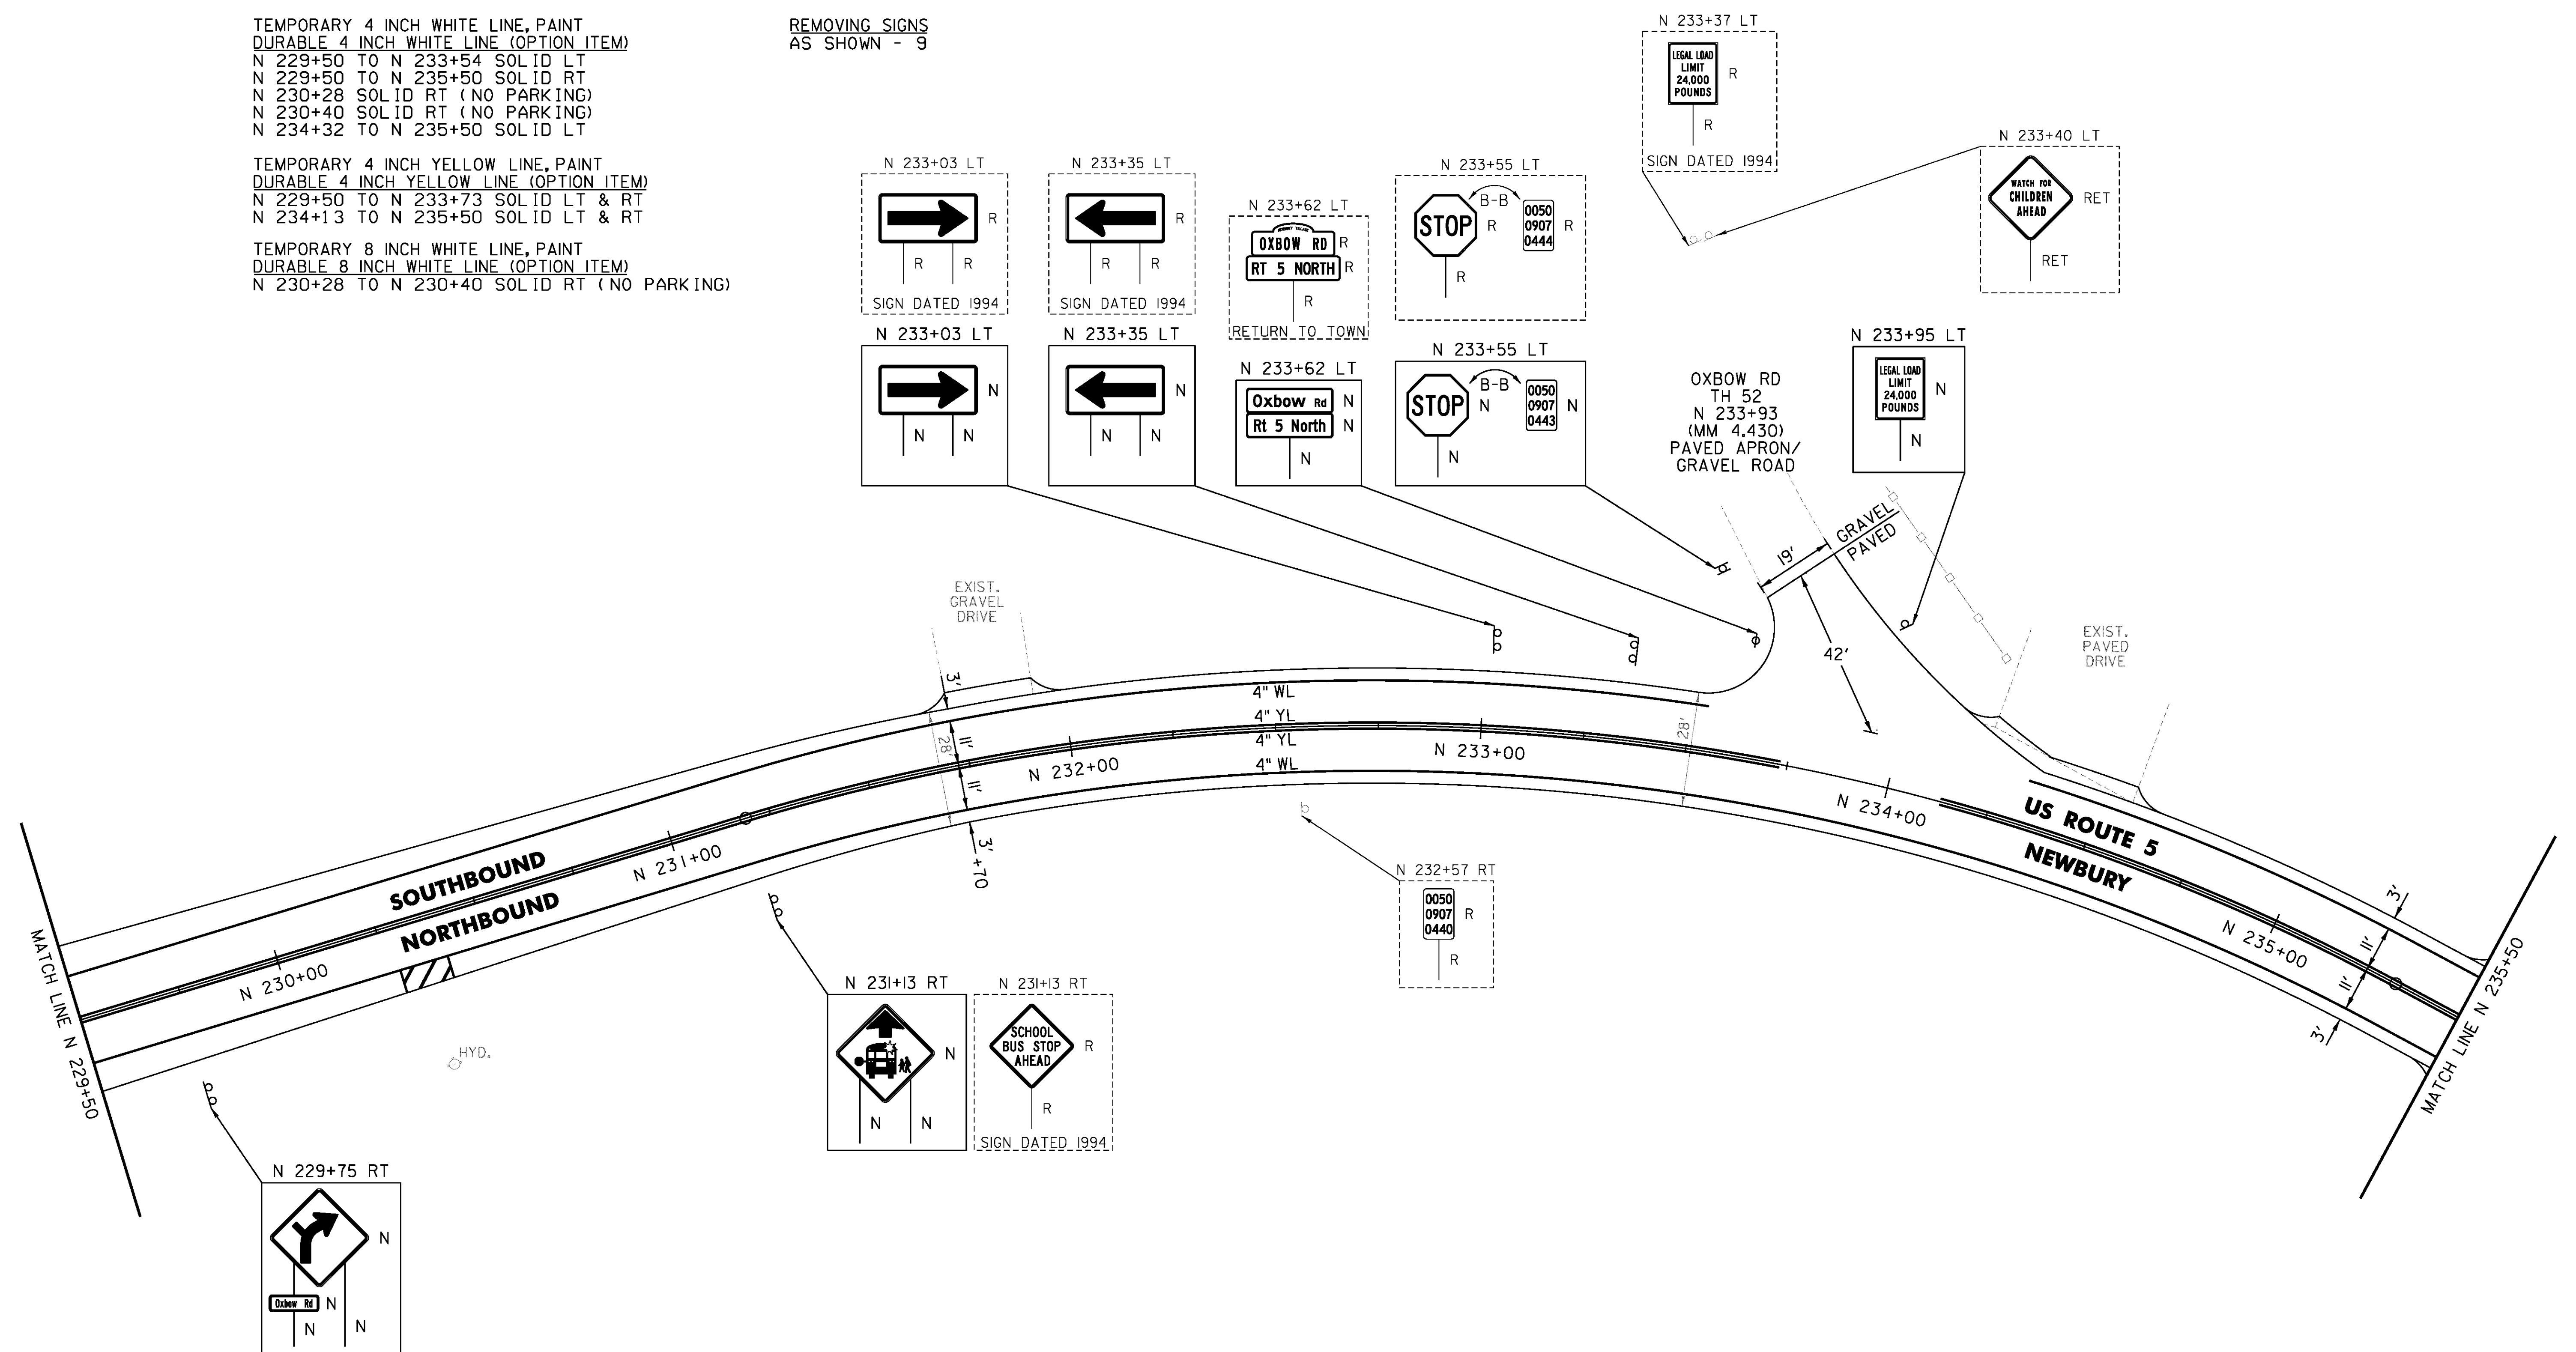

GLD 14-0278

NOT TO SCALE

PROJECT NAME: BRADFORD-RYEGATE	PLOT DATE: 2/4/2016
PROJECT NUMBER: STP 2929(I)	DRAWN BY: W. GORDON
FILE NAME: z10c264bdr.dgn	CHECKED BY: P. SHEDD
DESIGNED BY: N. LEMAY	SHEET 137 OF 239
US 5 PLAN SHEET 79	