

TEMPORARY 4 INCH WHITE LINE, PAINT
 DURABLE 4 INCH WHITE LINE (OPTION ITEM)
 N 271+50 TO N 277+50 SOLID LT & RT

TEMPORARY 4 INCH YELLOW LINE, PAINT
 N 271+50 TO N 277+50 SOLID LT & RT

DURABLE 4 INCH YELLOW LINE (OPTION ITEM)
 N 271+50 TO N 274+50 SOLID LT & RT

DURABLE 4 INCH YELLOW LINE, EPOXY PAINT OR
 DURABLE 4 INCH YELLOW LINE, POLYUREA (OPTION ITEM)
 N 274+50 TO N 277+50 SOLID LT & RT

STEEL BEAM GUARDRAIL, GALVANIZED
 N 271+50 TO N 273+27 LT
 N 271+50 TO N 277+50 RT


ANCHOR FOR STEEL BEAM RAIL
 1 (SEE STANDARD G-1d)

REMOVAL AND DISPOSAL OF GUARDRAIL
 N 271+50 TO N 273+24 LT
 N 271+50 TO N 277+50 RT

DELINEATOR WITH STEEL POST
 N 273+27 LT

MILLED RUMBLE STRIPS
 N 274+50 TO N 277+50 CL

REMOVING SIGNS
 AS SHOWN - 3

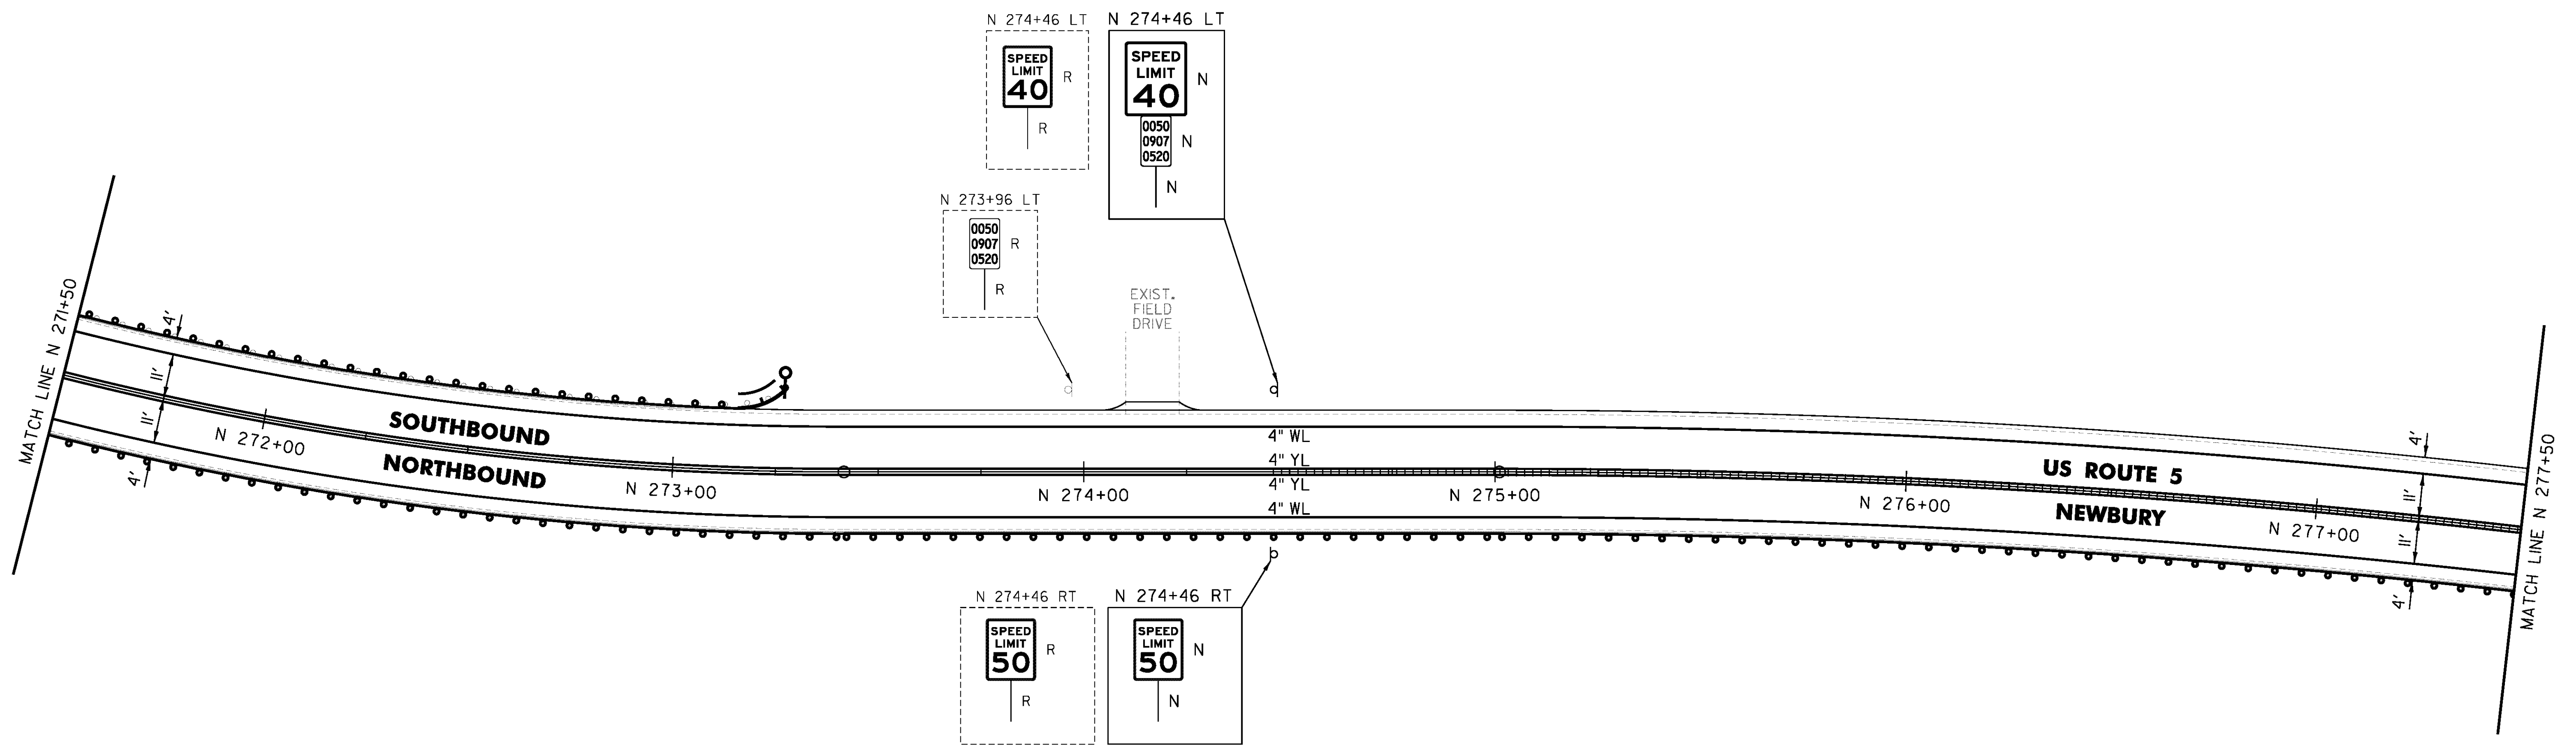

CLD 14-0278

NOT TO SCALE

PROJECT NAME: BRADFORD-RYEGATE	PLOT DATE: 2/4/2016
PROJECT NUMBER: STP 2929(I)	DRAWN BY: W. GORDON
FILE NAME: z10c264bdr.dgn	CHECKED BY: P. SHEDD
PROJECT LEADER: P. SHEDD	SHEET 144 OF 239
DESIGNED BY: N. LEMAY	
US 5 PLAN SHEET 86	