


TEMPORARY 4 INCH WHITE LINE, PAINT  
 DURABLE 4 INCH WHITE LINE (OPTION ITEM)  
 N 295+50 TO N 301+50 SOLID LT & RT

MILLED RUMBLE STRIPS  
 N 295+50 TO N 301+50 CL

TEMPORARY 4 INCH YELLOW LINE, PAINT  
 DURABLE 4 INCH YELLOW LINE, EPOXY PAINT OR  
 DURABLE 4 INCH YELLOW LINE, POLYUREA (OPTION ITEM)  
 N 295+50 TO N 297+50 SOLID LT, DASHED RT  
 N 297+50 TO N 301+50 DASHED CL

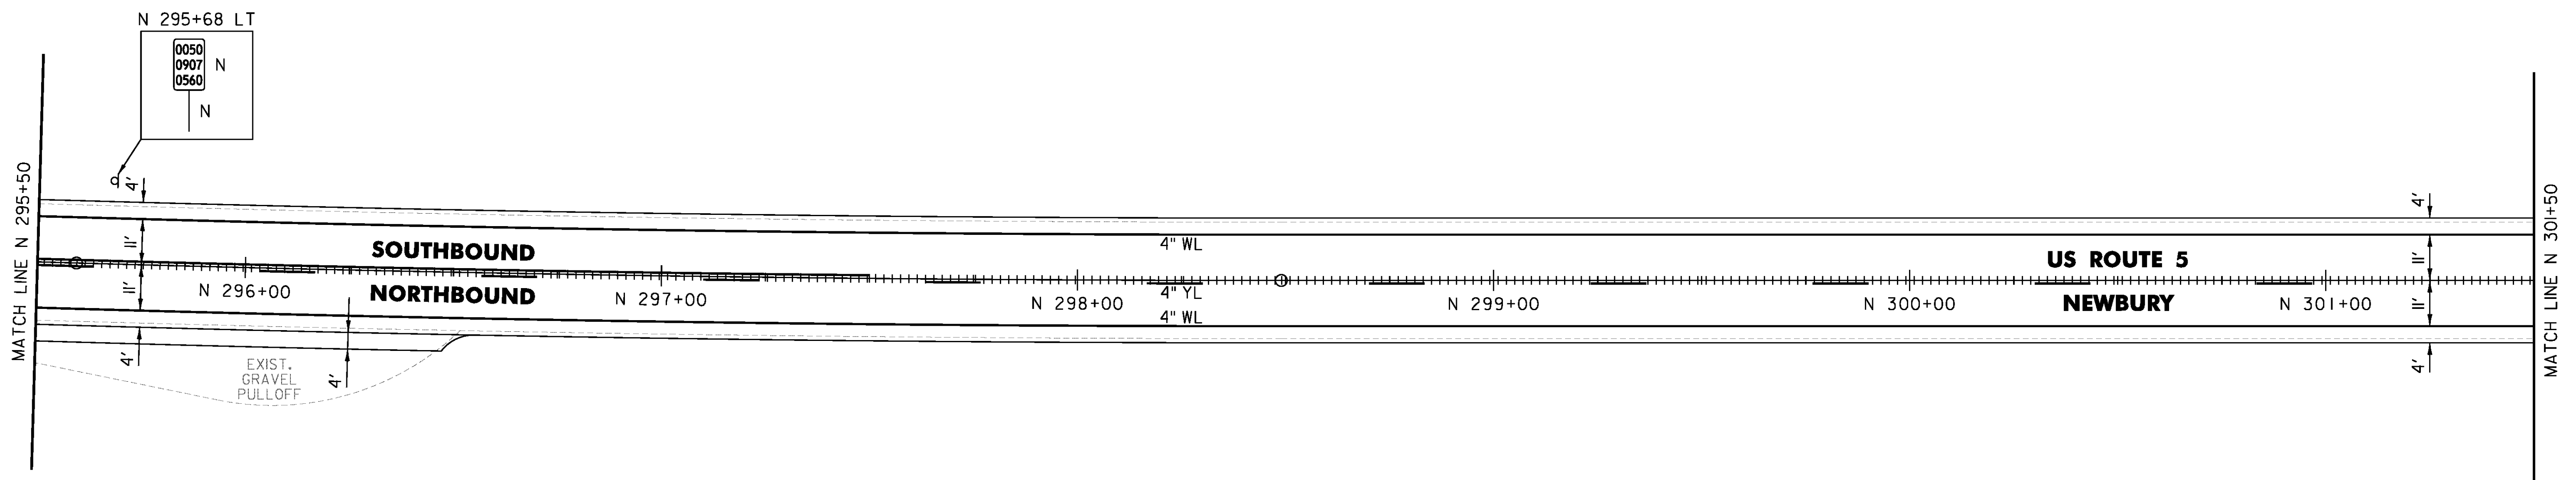

CLD 14-0278

NOT TO SCALE

PROJECT NAME: BRADFORD-RYEGATE	PLOT DATE: 2/4/2016
PROJECT NUMBER: STP 2929(I)	DRAWN BY: W. GORDON
FILE NAME: z10c264bdr.dgn	CHECKED BY: P. SHEDD
PROJECT LEADER: P. SHEDD	SHEET 148 OF 239
DESIGNED BY: N. LEMAY	
US 5 PLAN SHEET 90	