

TEMPORARY 4 INCH WHITE LINE, PAINT
 DURABLE 4 INCH WHITE LINE (OPTION ITEM)
 N 331+50 TO N 337+50 SOLID LT & RT

TEMPORARY 4 INCH YELLOW LINE, PAINT
 DURABLE 4 INCH YELLOW LINE, EPOXY PAINT OR
 DURABLE 4 INCH YELLOW LINE, POLYUREA (OPTION ITEM)
 N 331+50 TO N 334+25 SOLID LT, DASHED RT
 N 334+25 TO N 335+00 SOLID LT & RT
 N 335+00 TO N 337+50 DASHED LT, SOLID RT

STEEL BEAM GUARDRAIL, GALVANIZED
 N 331+50 TO N 331+70.5 LT
 N 332+95.5 TO N 333+33 LT

ANCHOR FOR STEEL BEAM RAIL
 1 (SEE STANDARD G-1d)


REMOVE AND RESET GUARDRAIL
 N 331+70.5 TO N 332+95.5 LT
 N 331+50 TO N 337+50 RT

REMOVAL AND DISPOSAL OF GUARDRAIL
 N 331+50 TO N 331+70.5 LT
 N 332+95.5 TO N 333+33 LT

DELINEATOR WITH STEEL POST
 N 333+33 LT

MILLED RUMBLE STRIPS
 N 331+50 TO N 337+50 CL

REMOVING SIGNS
 AS SHOWN - 2

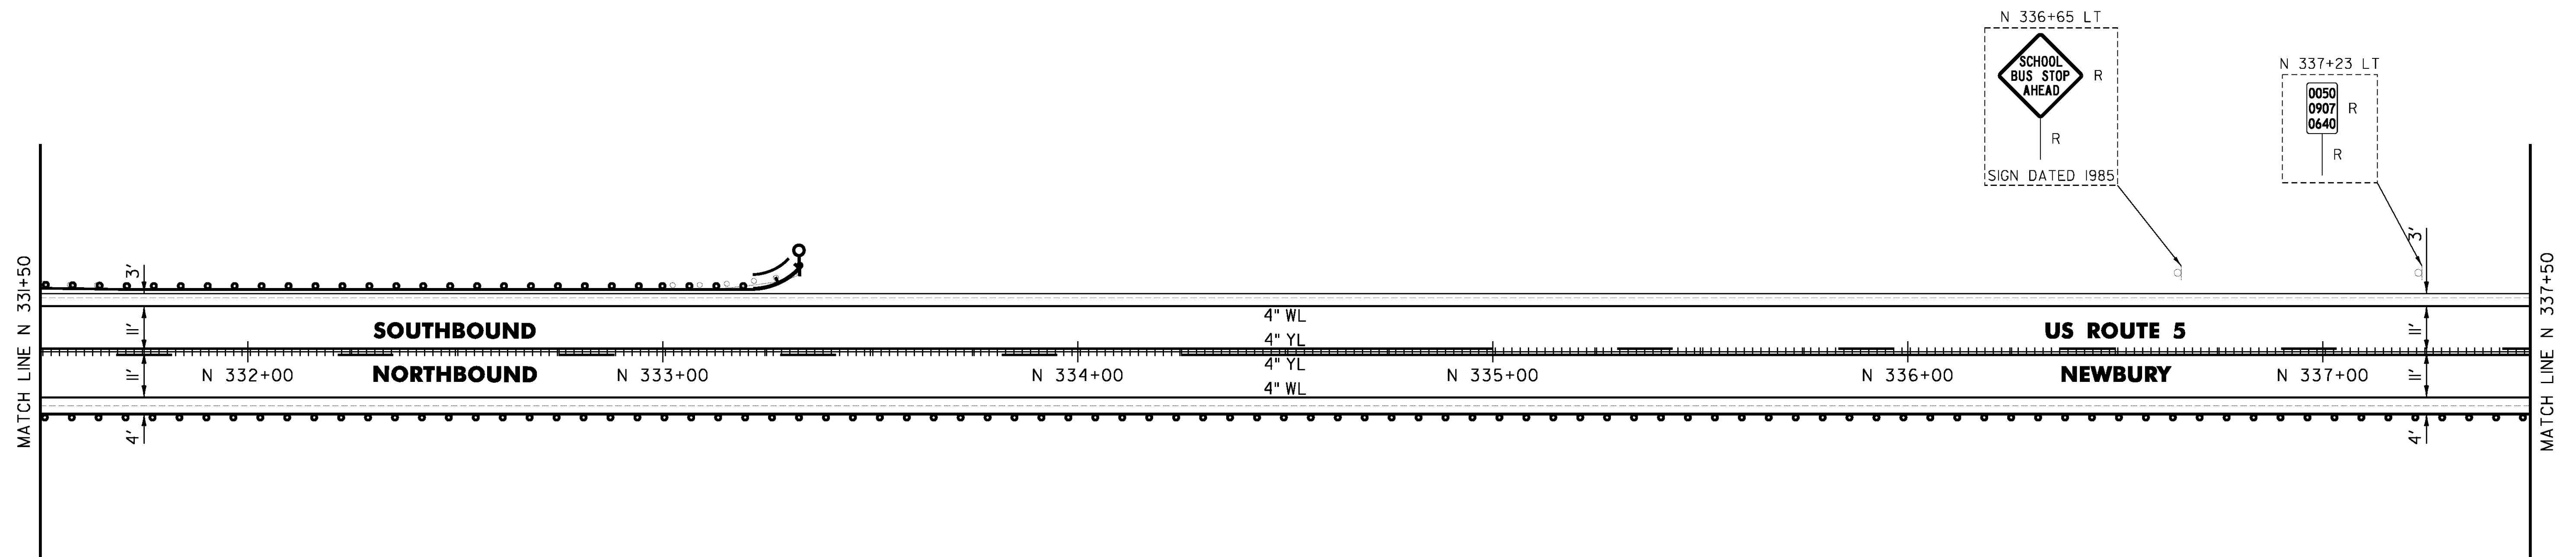

CLD 14-0278

NOT TO SCALE

PROJECT NAME: BRADFORD-RYEGATE	PLOT DATE: 2/4/2016
PROJECT NUMBER: STP 2929(I)	DRAWN BY: W. GORDON
FILE NAME: z10c264bdr.dgn	CHECKED BY: P. SHEDD
PROJECT LEADER: P. SHEDD	SHEET 154 OF 239
DESIGNED BY: N. LEMAY	
US 5 PLAN SHEET 96	