

TEMPORARY 4 INCH WHITE LINE, PAINT
 DURABLE 4 INCH WHITE LINE (OPTION ITEM)
 N 367+50 TO N 373+50 SOLID LT & RT

TEMPORARY 4 INCH YELLOW LINE, PAINT
 DURABLE 4 INCH YELLOW LINE, EPOXY PAINT OR
 DURABLE 4 INCH YELLOW LINE, POLYUREA (OPTION ITEM)
 N 367+50 TO N 373+50 DASHED CL

STEEL BEAM GUARDRAIL, GALVANIZED

N 370+00 TO N 370+25 RT
 N 370+33 RT (12.5')
 N 370+54.5 RT (12.5')
 N 370+62.5 TO N 370+75 RT
 N 373+35 TO N 373+50 LT

ANCHOR FOR STEEL BEAM RAIL
 1' (SEE STANDARD G-1d)

SPECIAL PROVISION (STEEL BEAM
 GUARDRAIL GALVANIZED) (8 FEET RADIUS)
 N 370+25 RT
 N 370+62.5 RT
 N 373+35 LT

REMOVE AND RESET GUARDRAIL

N 367+50 TO N 370+00 RT
 N 370+75 TO N 373+50 RT

REMOVAL AND DISPOSAL OF GUARDRAIL


N 370+00 TO N 370+28 RT
 N 370+57 TO N 370+75 RT
 N 373+32 TO N 373+50 LT

DELINEATOR WITH STEEL POST

N 370+25 RT
 N 370+62.5 RT
 N 373+35 LT

MILLED RUMBLE STRIPS
 N 367+50 TO N 373+50 CL

REMOVING SIGNS
 AS SHOWN - 1

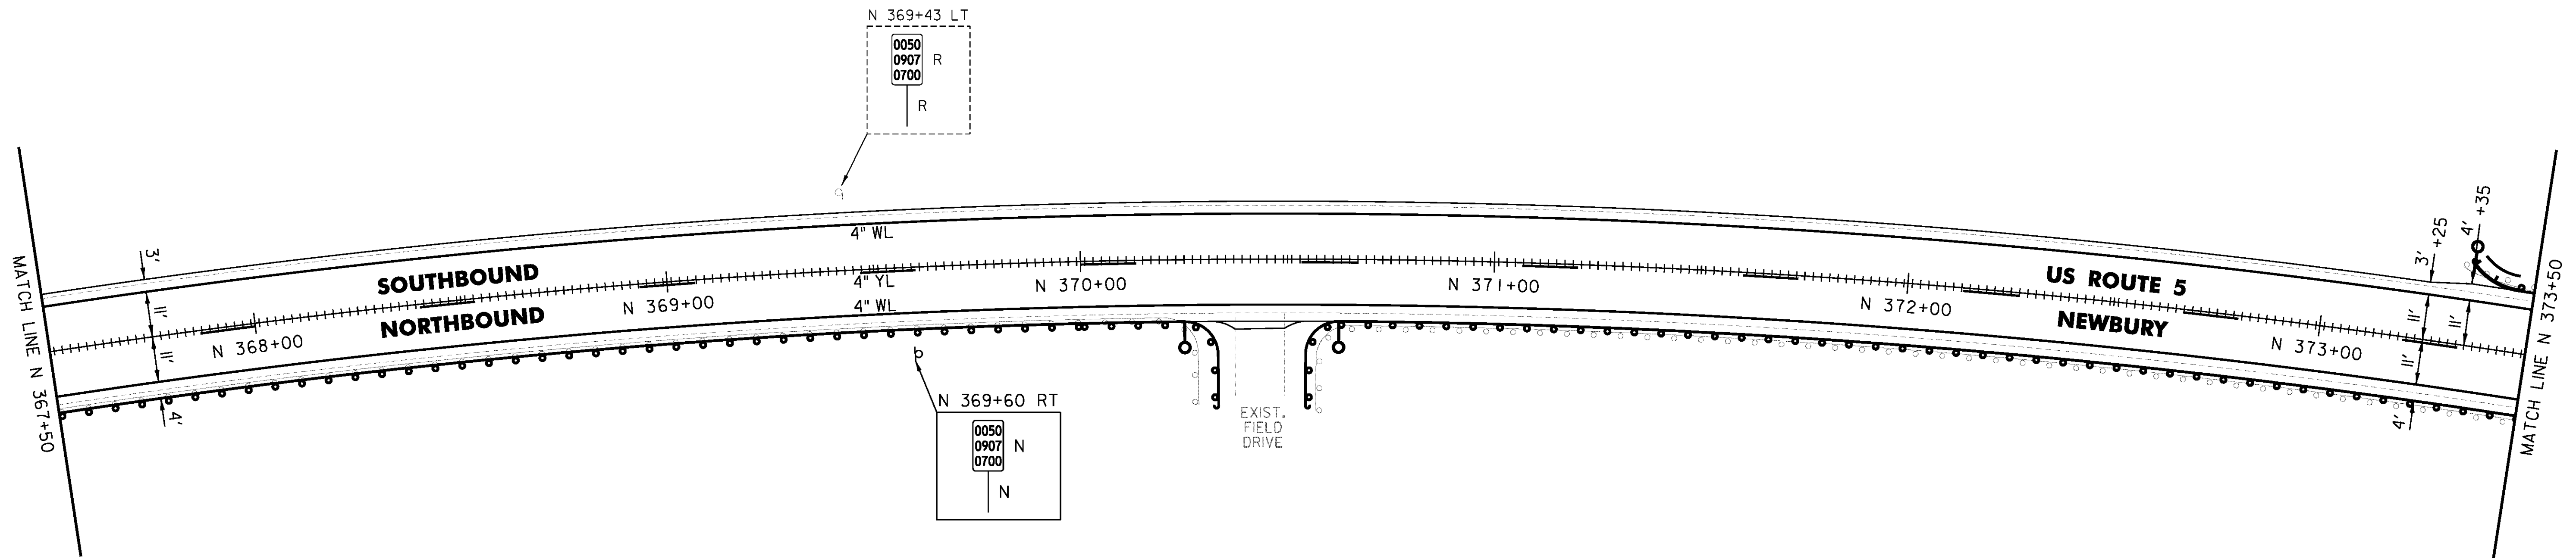

NOT TO SCALE

PROJECT NAME: BRADFORD-RYEGATE	FILE NAME: z10c264bdr.dgn	PLOT DATE: 2/4/2016
PROJECT NUMBER: STP 2929(I)	PROJECT LEADER: P. SHEDD	DRAWN BY: W. GORDON
	DESIGNED BY: N. LEMAY	CHECKED BY: P. SHEDD
	US 5 PLAN SHEET 102	SHEET 160 OF 239