

TEMPORARY 4 INCH WHITE LINE, PAINT
DURABLE 4 INCH WHITE LINE (OPTION ITEM)
N 379+50 TO N 384+50 SOLID LT & RT

TEMPORARY 4 INCH YELLOW LINE, PAINT
N 379+50 TO N 384+50 DASHED CL

DURABLE 4 INCH YELLOW LINE (OPTION ITEM)
N 379+50 TO N 381+50 DASHED CL

DURABLE 4 INCH YELLOW LINE, EPOXY PAINT OR
DURABLE 4 INCH YELLOW LINE, POLYUREA (OPTION ITEM)
N 381+50 TO N 384+50 DASHED CL


REMOVE AND RESET GUARDRAIL
N 379+50 TO N 384+50 RT

STEEL BEAM GUARDRAIL, GALVANIZED
N 379+50 TO N 384+50 LT

REMOVAL AND DISPOSAL OF GUARDRAIL
N 379+50 TO N 384+50 LT

MILLED RUMBLE STRIPS
N 381+50 TO N 384+50 CL

REMOVING SIGNS
AS SHOWN - 1

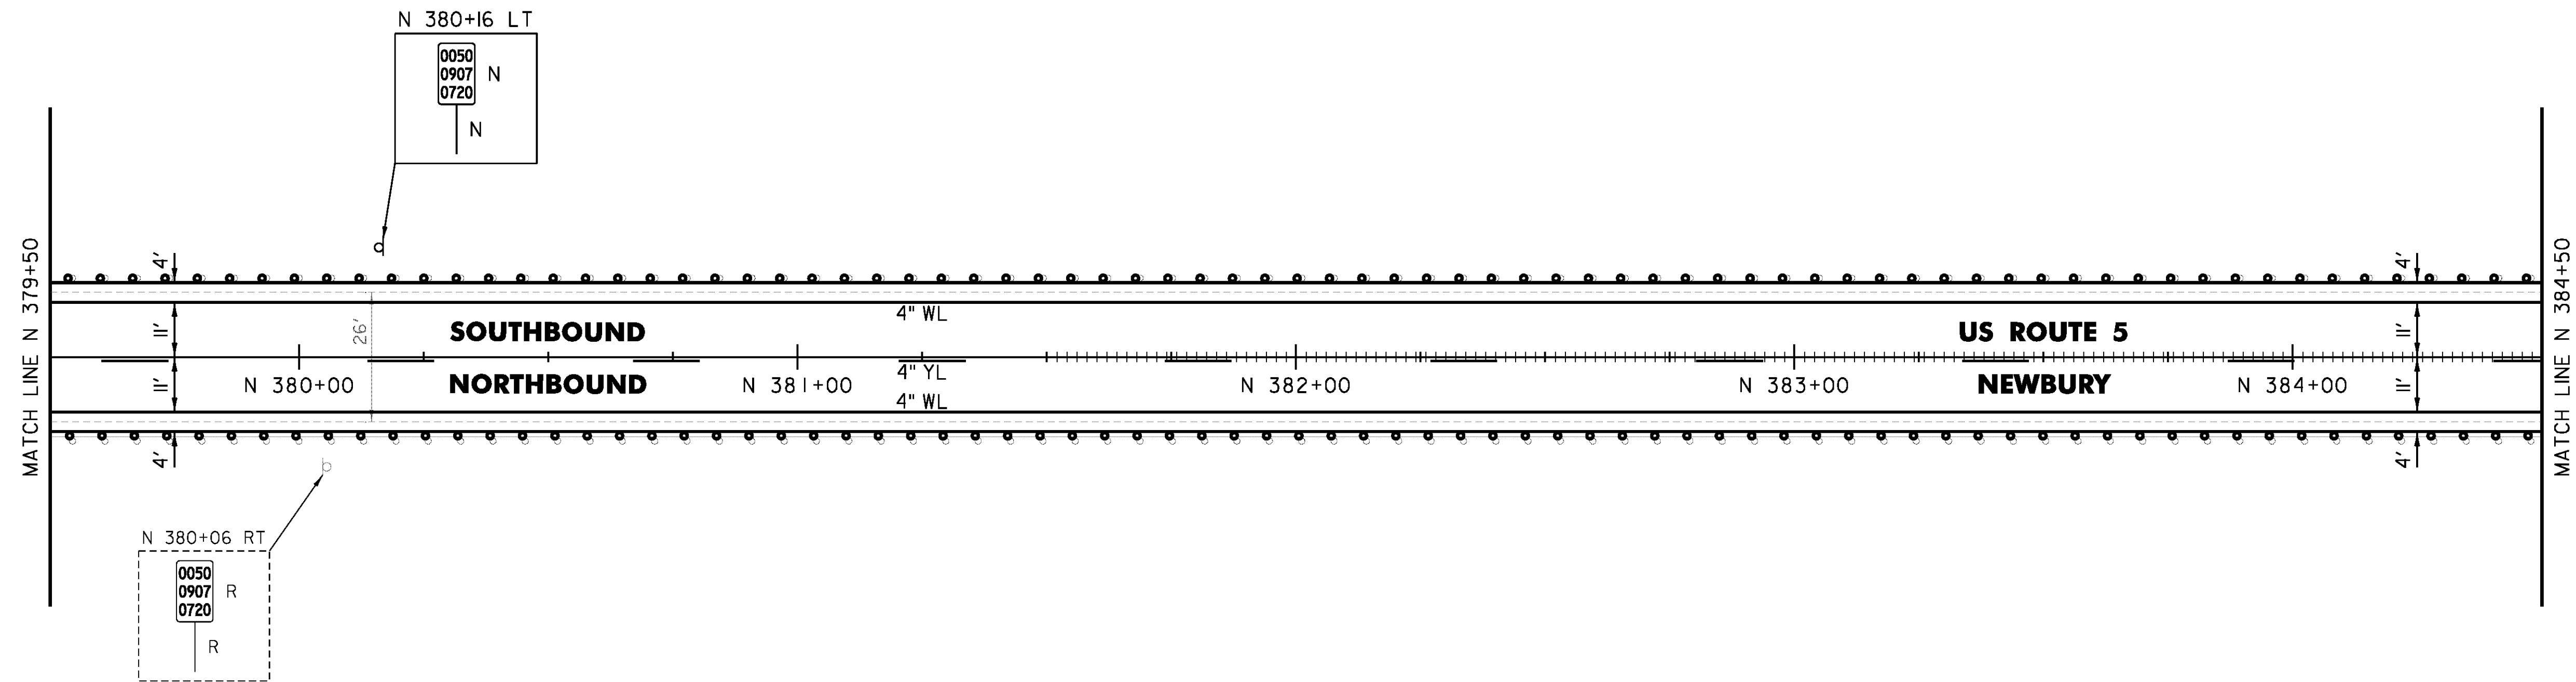

CLD 14-0278

NOT TO SCALE

PROJECT NAME: BRADFORD-RYEGATE

PROJECT NUMBER: STP 2929(I)

FILE NAME: z10c264bdr.dgn

PROJECT LEADER: P. SHEDD

DESIGNED BY: N. LEMAY

US 5 PLAN SHEET 104

PLOT DATE: 2/4/2016

DRAWN BY: W. GORDON

CHECKED BY: P. SHEDD

SHEET 162 OF 239