

TEMPORARY 4 INCH WHITE LINE, PAINT
 DURABLE 4 INCH WHITE LINE (OPTION ITEM)
 N 407+50 TO N 413+50 SOLID LT & RT

TEMPORARY 4 INCH YELLOW LINE, PAINT
 DURABLE 4 INCH YELLOW LINE, EPOXY PAINT OR
 DURABLE 4 INCH YELLOW LINE, POLYUREA (OPTION ITEM)
 N 407+50 TO N 408+15 SOLID LT, DASHED RT
 N 408+15 TO N 411+85 DASHED CL
 N 411+85 TO N 413+50 DASHED LT, SOLID RT

REMOVE AND RESET GUARDRAIL
 N 407+50 TO N 413+50 RT
 N 409+61.5 TO N 413+50 LT

STEEL BEAM GUARDRAIL, GALVANIZED
 N 409+24 TO N 409+61.5 LT


ANCHOR FOR STEEL BEAM RAIL
 1 (SEE STANDARD G-1d)

REMOVAL AND DISPOSAL OF GUARDRAIL
 N 409+24 TO N 409+61.5 LT

DELINEATOR WITH STEEL POST
 N 409+24 LT

MILLED RUMBLE STRIPS
 N 407+50 TO N 413+50 CL

REMOVING SIGNS
 AS SHOWN - 1

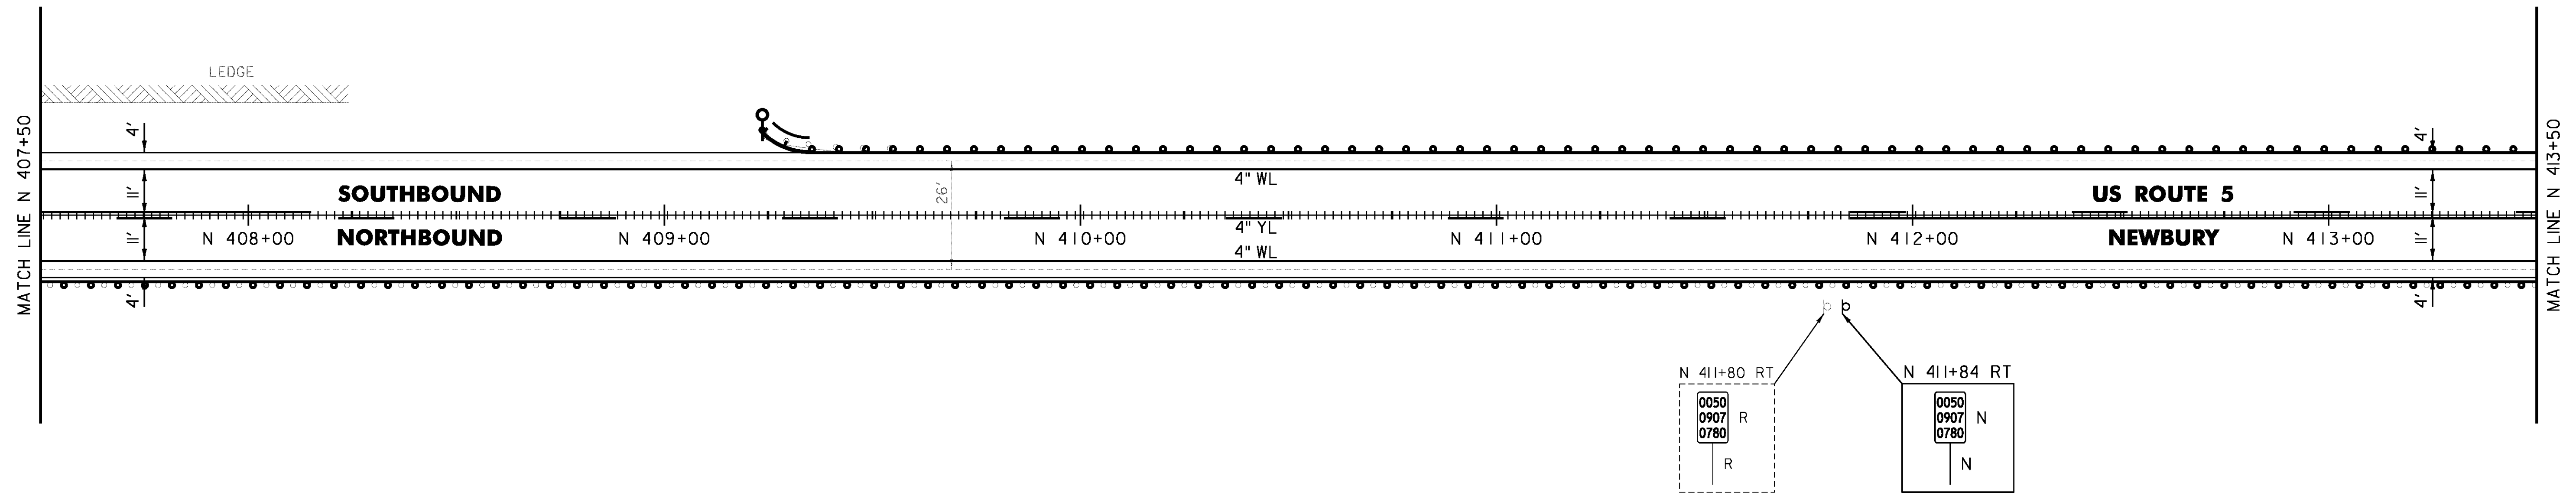

CLD 14-0278

NOT TO SCALE

PROJECT NAME: BRADFORD-RYEGATE	
PROJECT NUMBER: STP 2929(I)	
FILE NAME: z10c264bdr.dgn	PLOT DATE: 2/4/2016
PROJECT LEADER: P. SHEDD	DRAWN BY: W. GORDON
DESIGNED BY: N. LEMAY	CHECKED BY: P. SHEDD
US 5 PLAN SHEET 109	SHEET 167 OF 239