

TEMPORARY 4 INCH WHITE LINE, PAINT
 DURABLE 4 INCH WHITE LINE (OPTION ITEM)
 N 413+50 TO N 416+94 SOLID LT
 N 413+50 TO N 419+50 SOLID RT
 N 417+74 TO N 419+50 SOLID LT

TEMPORARY 4 INCH YELLOW LINE, PAINT
 DURABLE 4 INCH YELLOW LINE, EPOXY PAINT OR
 DURABLE 4 INCH YELLOW LINE, POLYUREA (OPTION ITEM)
 N 413+50 TO N 417+14 DASHED LT, SOLID RT
 N 417+54 TO N 419+50 SOLID LT & RT

STEEL BEAM GUARDRAIL, GALVANIZED
 N 417+11.5 LT (12.5')
 N 417+15 TO N 417+19.5 LT
 N 417+41 RT (12.5')
 N 417+50.5 LT (12.5')
 N 417+58.5 TO N 419+50 LT
 N 417+66 RT (12.5')
 N 417+74 TO N 417+86.5 RT

REMOVE AND RESET GUARDRAIL
 N 413+50 TO N 416+99 LT
 N 413+50 TO N 417+33 RT
 N 417+86.5 TO N 419+50 RT


REMOVAL AND DISPOSAL OF GUARDRAIL
 N 416+99 TO N 417+17 LT
 N 417+33 TO N 417+42 RT
 N 417+52 TO N 419+50 LT
 N 417+71 TO N 417+86.5 RT

DELINEATOR WITH STEEL POST
 N 417+11.5 LT
 N 417+33 RT
 N 417+58.5 LT
 N 417+76 RT

SPECIAL PROVISION (STEEL BEAM
 GUARDRAIL GALVANIZED) (8 FEET RADIUS)
 N 417+11.5 LT
 N 417+33 RT
 N 417+58.5 LT
 N 417+74 RT

MILLED RUMBLE STRIPS
 N 413+50 TO N 417+14 CL
 N 417+54 TO N 419+50 CL

REMOVING SIGNS
 AS SHOWN - 4

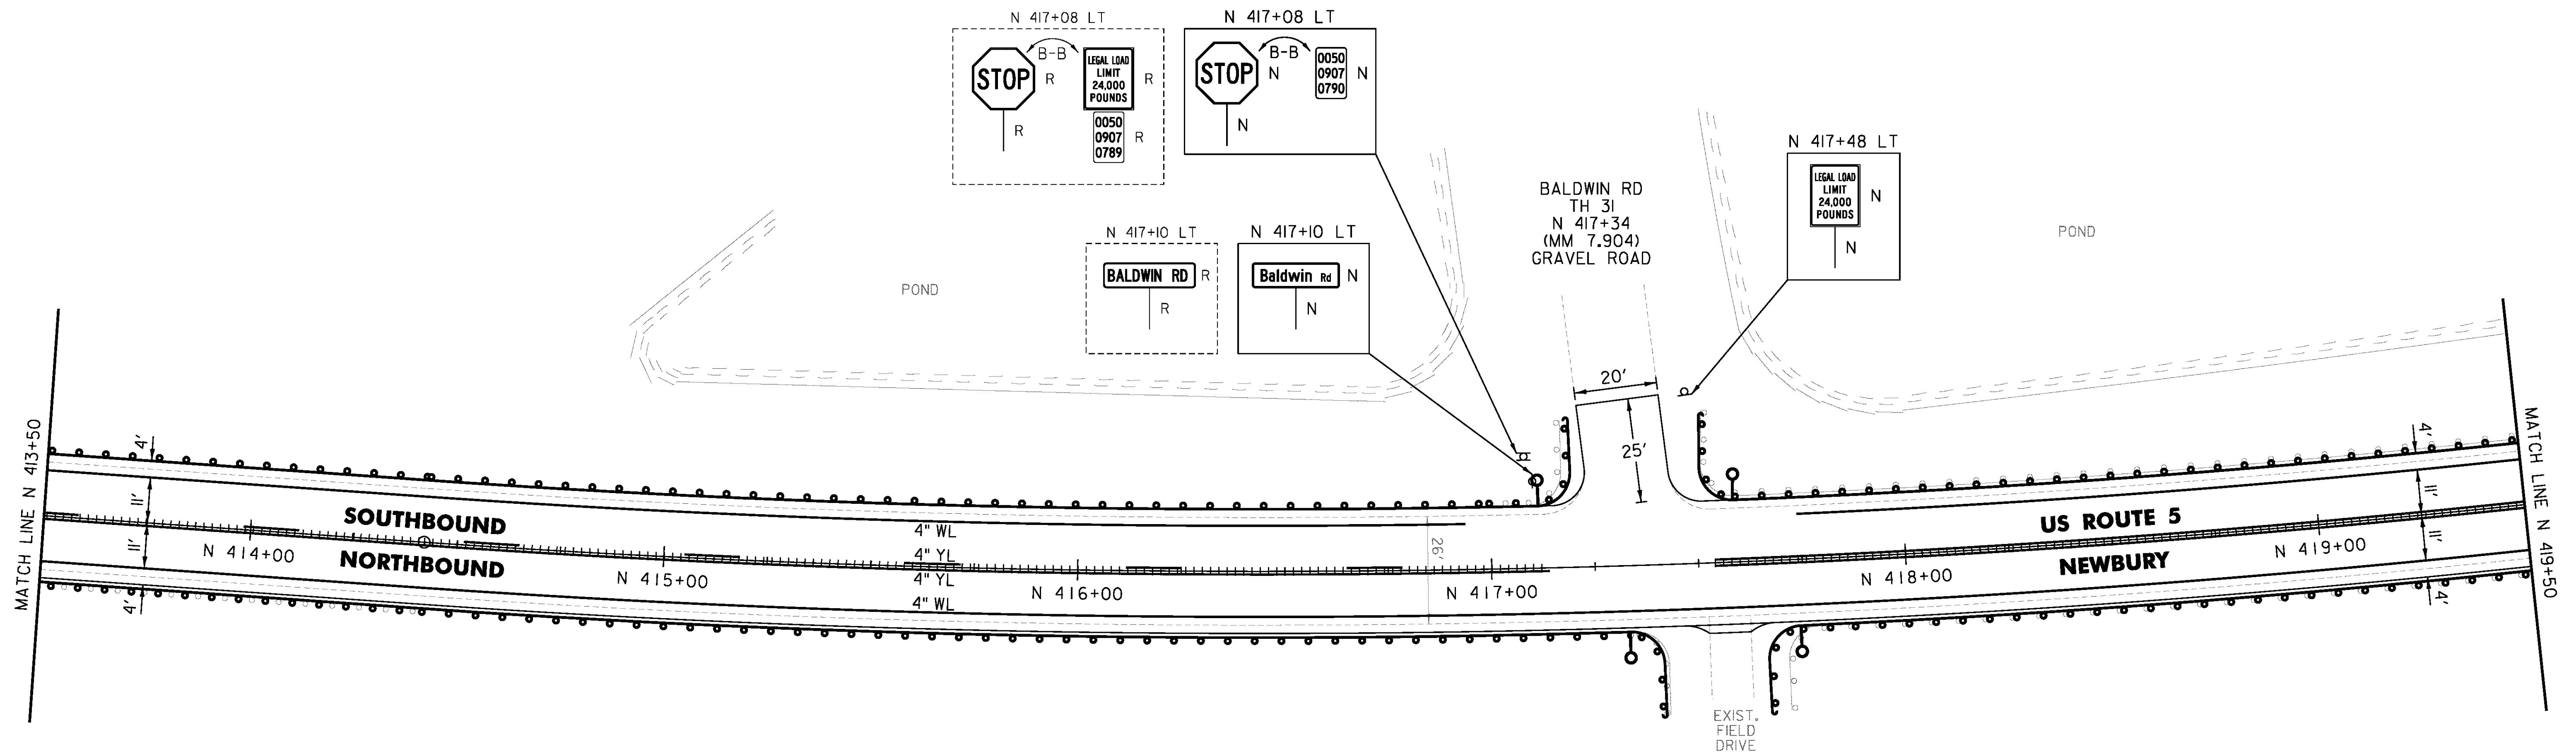

NOT TO SCALE

PROJECT NAME: BRADFORD-RYEGATE	PLOT DATE: 2/4/2016
PROJECT NUMBER: STP 2929(I)	DRAWN BY: W. GORDON
FILE NAME: z10c264bdr.dgn	CHECKED BY: P. SHEDD
PROJECT LEADER: P. SHEDD	SHEET 168 OF 239
DESIGNED BY: N. LEMAY	
US 5 PLAN SHEET 110	