

TEMPORARY 4 INCH WHITE LINE, PAINT
 DURABLE 4 INCH WHITE LINE (OPTION ITEM)
 N 419+50 TO N 425+50 SOLID LT & RT

TEMPORARY 4 INCH YELLOW LINE, PAINT
 N 419+50 TO N 424+00 SOLID LT & RT
 N 424+00 TO N 425+50 SOLID LT, DASHED RT

DURABLE 4 INCH YELLOW LINE (OPTION ITEM)
 N 422+75 TO N 424+00 SOLID LT & RT
 N 424+00 TO N 424+75 SOLID LT, DASHED RT

DURABLE 4 INCH YELLOW LINE, EPOXY PAINT OR
 DURABLE 4 INCH YELLOW LINE, POLYUREA (OPTION ITEM)
 N 419+50 TO N 422+75 SOLID LT & RT
 N 424+75 TO N 425+50 SOLID LT, DASHED RT

STEEL BEAM GUARDRAIL, GALVANIZED
 N 419+50 TO N 422+58.5 LT
 N 422+32 RT (12.5')
 N 422+44.5 RT (12.5')
 N 422+52.5 TO N 422+77.5 RT

ANCHOR FOR STEEL BEAM RAIL
 I (SEE STANDARD G-1d)

REMOVE AND RESET GUARDRAIL
 N 419+50 TO N 422+24 RT
 N 422+77.5 TO N 425+50 RT


REMOVAL AND DISPOSAL OF GUARDRAIL
 N 419+50 TO N 422+58.5 LT
 N 422+24 TO N 422+32 RT
 N 422+49 TO N 422+79.5 RT

DELINEATOR WITH STEEL POST
 N 422+24 RT
 N 422+52.5 RT
 N 422+58.5 LT

SPECIAL PROVISION (STEEL BEAM
 GUARDRAIL GALVANIZED) (8 FEET RADIUS)
 N 422+24 RT
 N 422+52.5 RT

MILLED RUMBLE STRIPS
 N 419+50 TO N 422+75 CL
 N 424+75 TO N 425+50 CL

REMOVING SIGNS
 AS SHOWN - 1

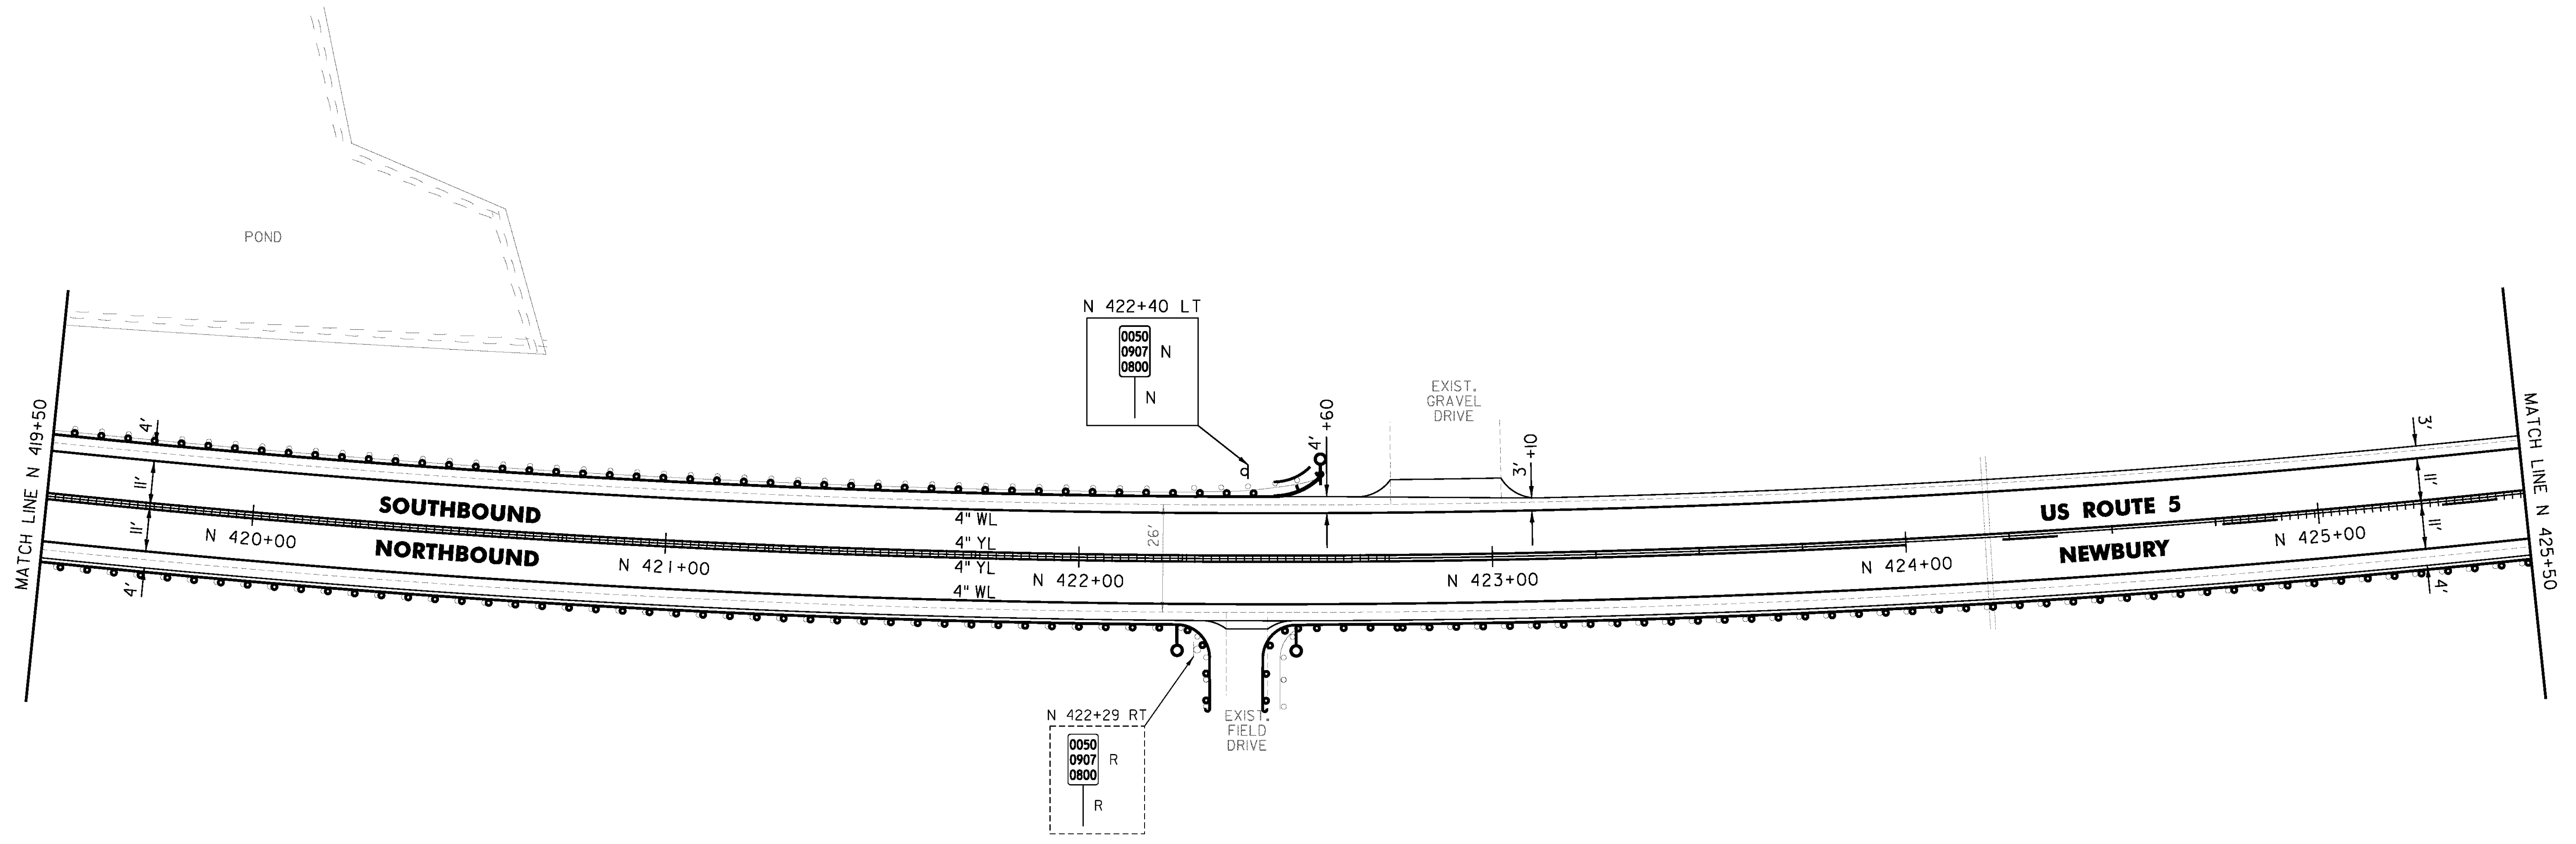

CLD 14-0278

NOT TO SCALE

PROJECT NAME: BRADFORD-RYEGATE	PLOT DATE: 2/4/2016
PROJECT NUMBER: STP 2929(I)	DRAWN BY: W. GORDON
FILE NAME: z10c264bdr.dgn	CHECKED BY: P. SHEDD
PROJECT LEADER: P. SHEDD	SHEET 169 OF 239
DESIGNED BY: N. LEMAY	
US 5 PLAN SHEET III	