

TEMPORARY 4 INCH WHITE LINE, PAINT
 DURABLE 4 INCH WHITE LINE (OPTION ITEM)
 N 437+50 TO N 443+50 SOLID LT & RT

TEMPORARY 4 INCH YELLOW LINE, PAINT
 DURABLE 4 INCH YELLOW LINE, EPOXY PAINT OR
 DURABLE 4 INCH YELLOW LINE, POLYUREA (OPTION ITEM)
 N 437+50 TO N 437+70 DASHED CL
 N 437+70 TO N 443+50 DASHED LT, SOLID RT


STEEL BEAM GUARDRAIL, GALVANIZED
 N 439+04 TO N 441+16.5 LT

ANCHOR FOR STEEL BEAM RAIL
 2 (SEE STANDARD G-1d)

DELINEATOR WITH STEEL POST
 N 439+04 LT
 N 441+16.5 LT

MILLED RUMBLE STRIPS
 N 437+50 TO N 443+50 CL

REMOVING SIGNS
 AS SHOWN - 1

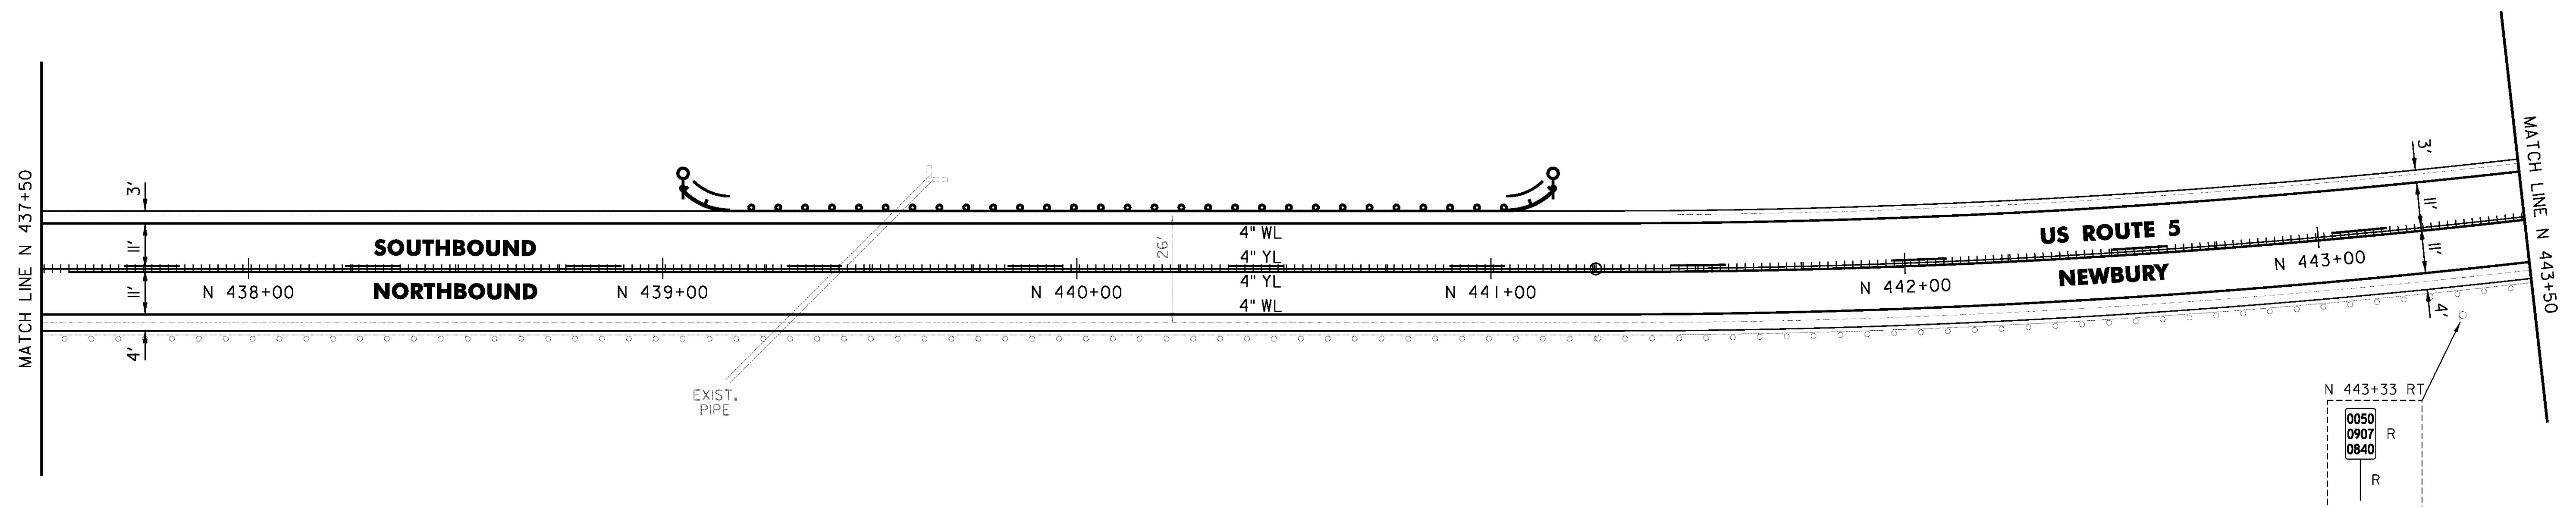

N 443+33 RT	
0050	R
0907	R
0840	R

CLD 14-0278

NOT TO SCALE

PROJECT NAME: BRADFORD-RYEGATE	PLOT DATE: 2/4/2016
PROJECT NUMBER: STP 2929(I)	DRAWN BY: W. GORDON
FILE NAME: z10c264bdr.dgn	CHECKED BY: P. SHEDD
PROJECT LEADER: P. SHEDD	SHEET 172 OF 239
DESIGNED BY: N. LEMAY	
US 5 PLAN SHEET 114	