

TEMPORARY 4 INCH WHITE LINE, PAINT
 DURABLE 4 INCH WHITE LINE (OPTION ITEM)
 N 443+50 TO N 449+50 SOLID LT & RT

TEMPORARY 4 INCH YELLOW LINE, PAINT
 N 443+50 TO N 444+60 DASHED LT, SOLID RT
 N 444+60 TO N 449+50 SOLID LT & RT

DURABLE 4 INCH YELLOW LINE (OPTION ITEM)
 N 448+00 TO N 449+50 SOLID LT & RT

DURABLE 4 INCH YELLOW LINE, EPOXY PAINT OR
 DURABLE 4 INCH YELLOW LINE, POLYUREA (OPTION ITEM)
 N 443+50 TO N 444+60 DASHED LT, SOLID RT
 N 444+60 TO N 448+00 SOLID LT & RT

REMOVE AND RESET GUARDRAIL
 N 447+46.5 TO N 449+50 RT


STEEL BEAM GUARDRAIL, GALVANIZED
 N 446+94 TO N 448+94 LT

ANCHOR FOR STEEL BEAM RAIL
 2' (SEE STANDARD G-1d)

REMOVAL AND DISPOSAL OF GUARDRAIL
 N 446+98 TO N 448+90 LT

DELINEATOR WITH STEEL POST
 N 446+94 LT
 N 448+94 LT

MILLED RUMBLE STRIPS
 N 443+50 TO N 448+00 CL

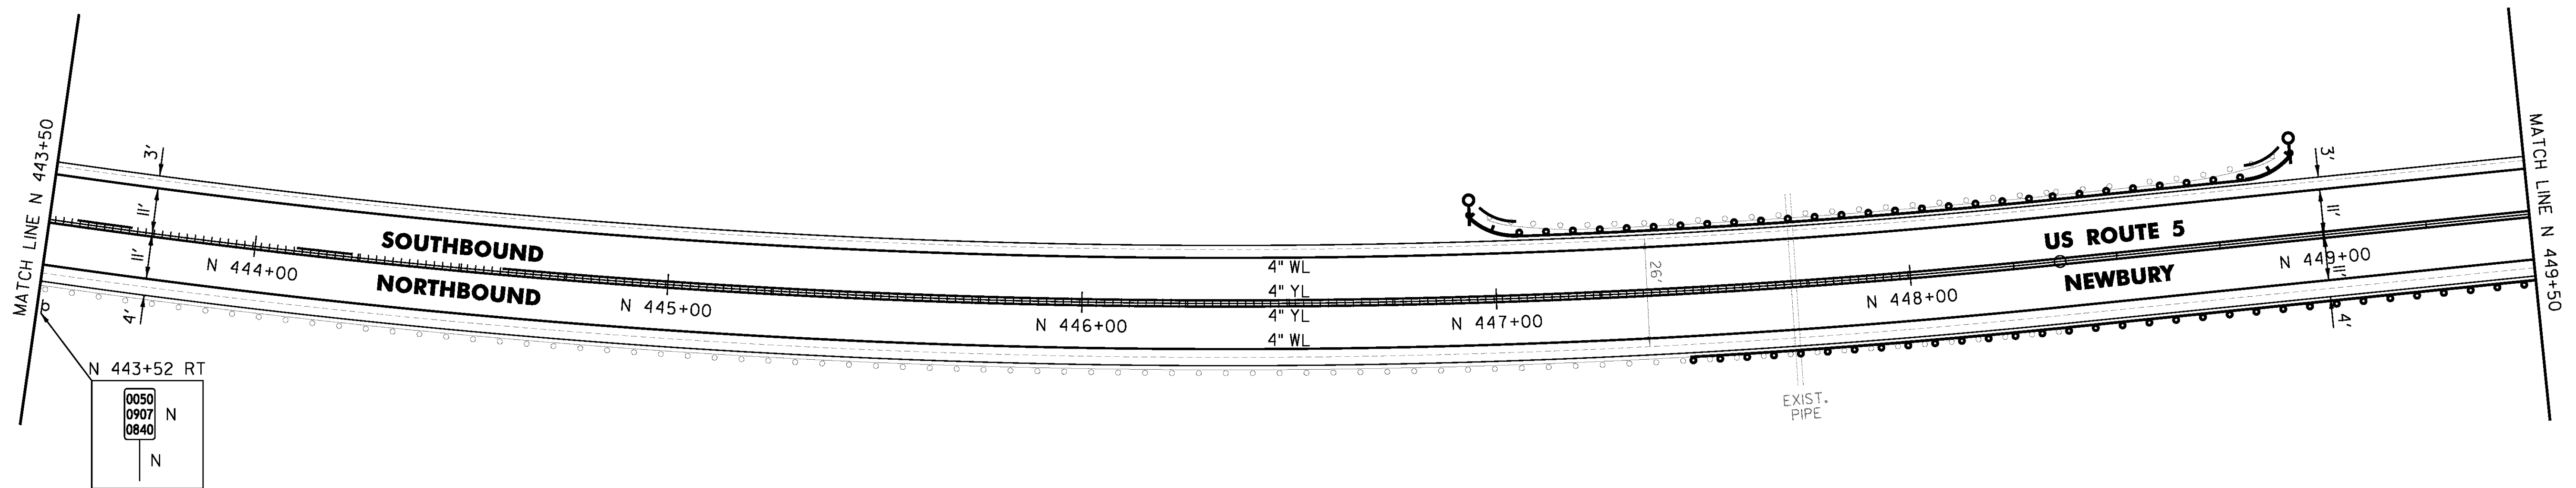

CLD 14-0278

NOT TO SCALE

PROJECT NAME: BRADFORD-RYEGATE

PROJECT NUMBER: STP 2929(I)

FILE NAME: z10c264bdr.dgn

PROJECT LEADER: P. SHEDD

DESIGNED BY: N. LEMAY

US 5 PLAN SHEET I15

PLOT DATE: 2/4/2016

DRAWN BY: W. GORDON

CHECKED BY: P. SHEDD

SHEET 173 OF 239