


TEMPORARY 4 INCH WHITE LINE, PAINT  
 DURABLE 4 INCH WHITE LINE (OPTION ITEM)  
 N 455+50 TO N 461+50 SOLID LT & RT

TEMPORARY 4 INCH YELLOW LINE, PAINT  
 DURABLE 4 INCH YELLOW LINE, EPOXY PAINT OR  
 DURABLE 4 INCH YELLOW LINE, POLYUREA (OPTION ITEM)  
 N 455+50 TO N 461+50 SOLID LT & RT

REMOVE AND RESET GUARDRAIL  
 N 455+50 TO N 461+50 RT

MILLED RUMBLE STRIPS  
 N 455+50 TO N 461+50 CL

REMOVING SIGNS  
 AS SHOWN - 1

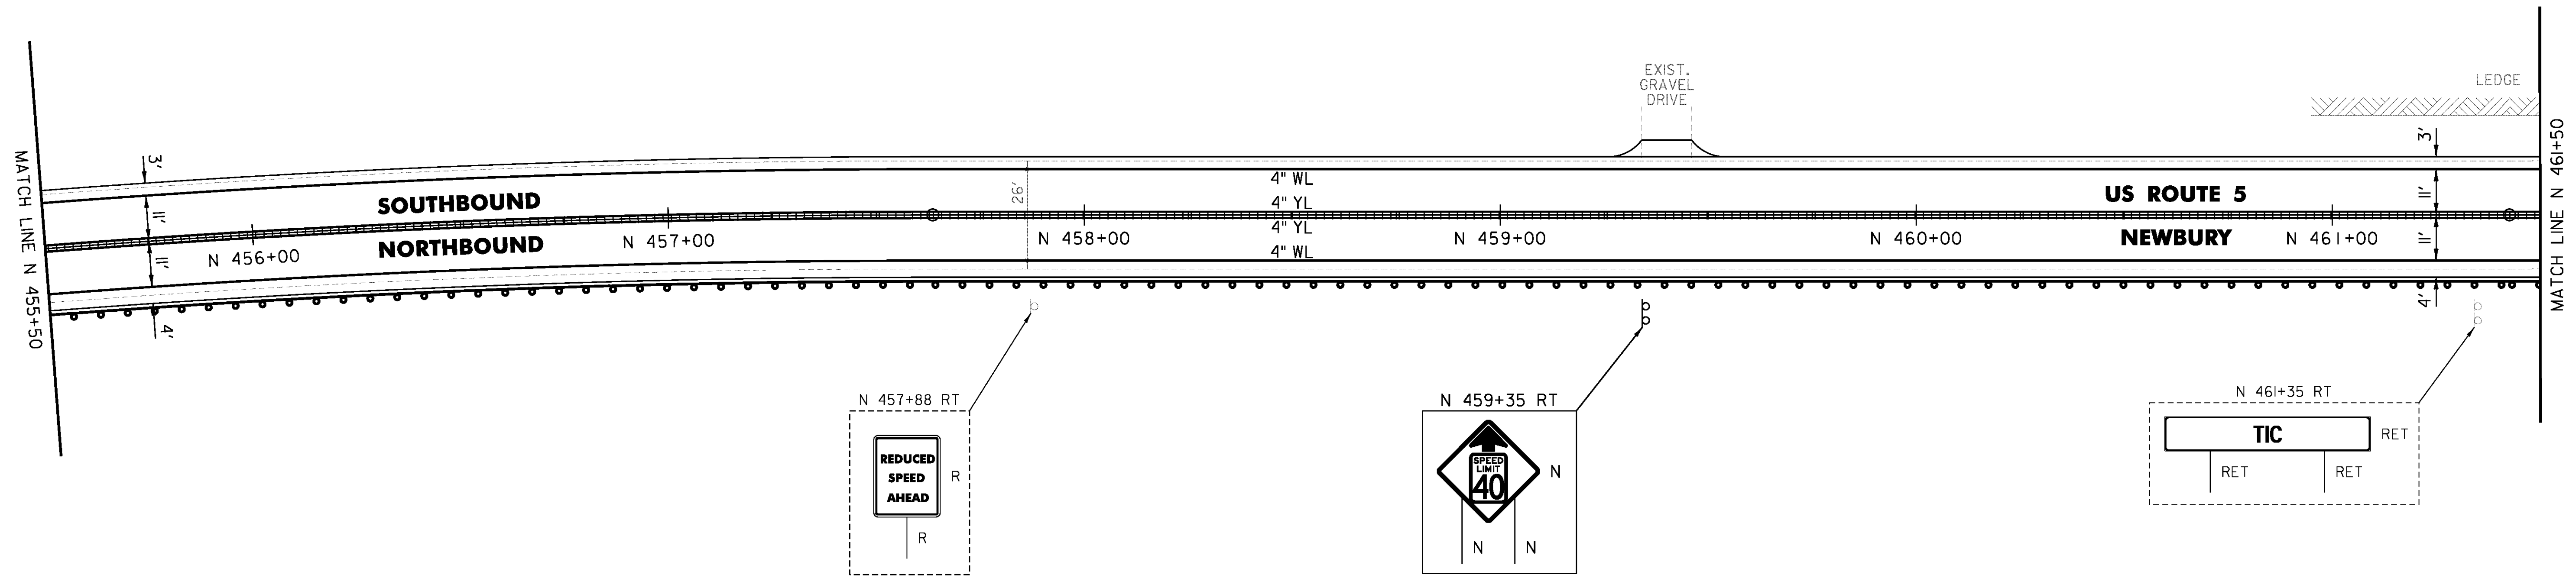

NOT TO SCALE

PROJECT NAME: BRADFORD-RYEGATE	FILE NAME: z10c264bdr.dgn	PLOT DATE: 2/4/2016
PROJECT NUMBER: STP 2929(I)	PROJECT LEADER: P. SHEDD	DRAWN BY: W. GORDON
	DESIGNED BY: N. LEMAY	CHECKED BY: P. SHEDD
	US 5 PLAN SHEET 117	SHEET 175 OF 239

CLD 14-0278