

TEMPORARY 4 INCH WHITE LINE, PAINT
 DURABLE 4 INCH WHITE LINE (OPTION ITEM)
 N 467+50 TO N 473+50 SOLID LT & RT

TEMPORARY 4 INCH YELLOW LINE, PAINT
 DURABLE 4 INCH YELLOW LINE (OPTION ITEM)
 N 467+50 TO N 473+50 SOLID LT & RT

STEEL BEAM GUARDRAIL, GALVANIZED
 N 468+41 LT (12.5')
 N 468+75.5 LT (12.5')
 N 470+96.5 TO N 471+34 RT
 N 471+83.5 TO N 472+21 LT

ANCHOR FOR STEEL BEAM RAIL
 4 (SEE STANDARD G-1d)


REMOVE AND RESET GUARDRAIL
 N 467+50 TO N 468+33 LT
 N 467+50 TO N 470+96.5 RT
 N 468+83.5 TO N 471+83.5 LT

REMOVAL AND DISPOSAL OF GUARDRAIL
 N 468+33 TO N 468+41 LT
 N 468+73 TO N 468+83.5 LT
 N 470+96.5 TO N 471+34 RT
 N 471+83.5 TO N 472+21 LT

DELINEATOR WITH STEEL POST
 N 468+33 LT
 N 468+83.5 LT
 N 471+34 RT
 N 472+21 LT

SPECIAL PROVISION (STEEL BEAM
 GUARDRAIL GALVANIZED) (8 FEET RADIUS)
 N 468+33 LT
 N 468+83.5 LT

REMOVING SIGNS
 AS SHOWN - 4

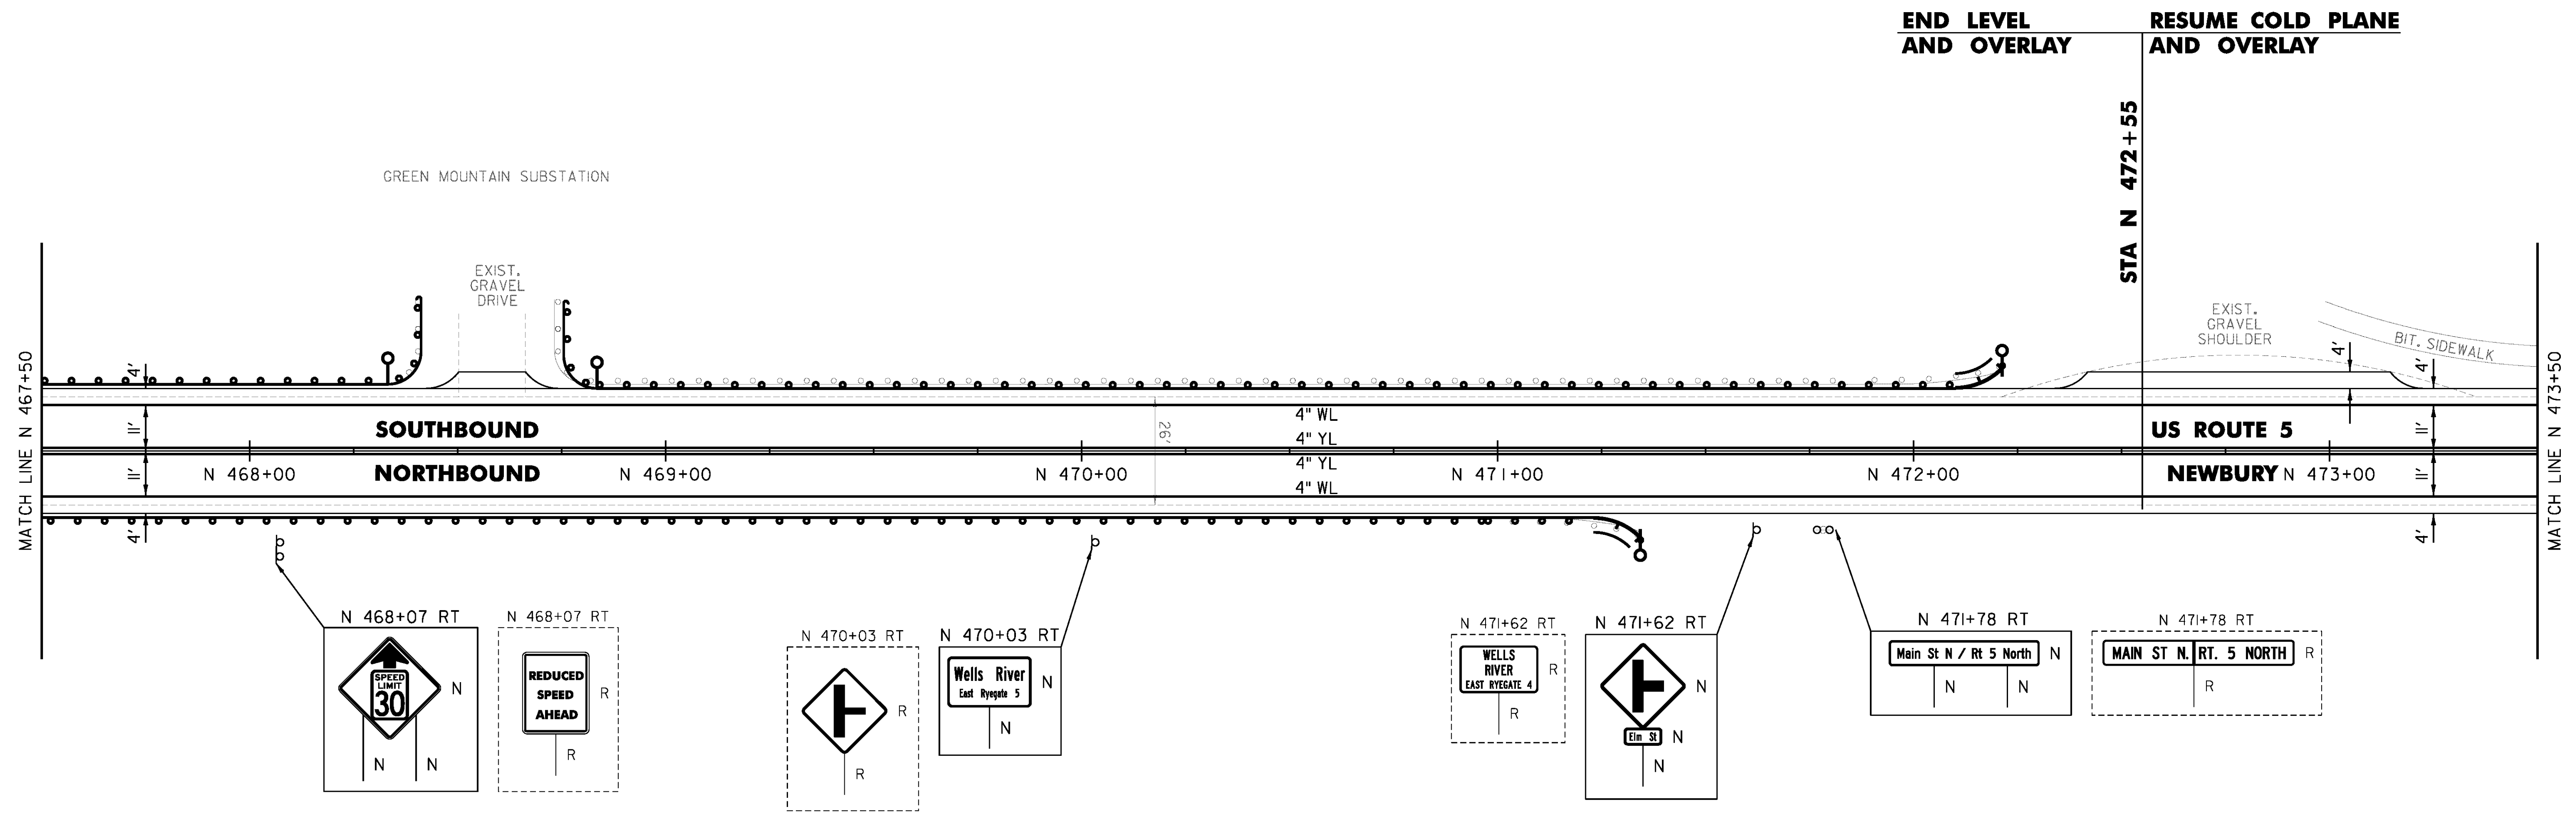

PROJECT NAME: BRADFORD-RYEGATE	PLOT DATE: 2/4/2016
PROJECT NUMBER: STP 2929(I)	DRAWN BY: W. GORDON
FILE NAME: z10c264bdr.dgn	CHECKED BY: P. SHEDD
PROJECT LEADER: P. SHEDD	SHEET 177 OF 239
DESIGNED BY: N. LEMAY	
US 5 PLAN SHEET I19	

NOT TO SCALE

CLD 14-0278