

TEMPORARY 4 INCH WHITE LINE, PAINT
 DURABLE 4 INCH WHITE LINE (OPTION ITEM)
 N 473+50 TO N 479+50 SOLID LT
 N 473+50 TO N 475+02 SOLID RT
 N 475+02 TO N 475+20 SOLID RT (TH 407)
 N 475+42 TO N 475+68 SOLID RT (TH 407)
 N 475+68 TO N 479+50 SOLID RT
 N 478+02 LT (NO PARKING)
 N 478+14 LT (NO PARKING)

TEMPORARY 4 INCH YELLOW LINE, PAINT
 DURABLE 4 INCH YELLOW LINE (OPTION ITEM)
 N 473+50 TO N 475+11 SOLID LT & RT
 N 475+31 TO N 475+33 DOUBLE SOLID RT (TH 407)
 N 475+51 TO N 479+50 SOLID LT & RT

TEMPORARY 8 INCH WHITE LINE, PAINT
 DURABLE 8 INCH WHITE LINE (OPTION ITEM)
 N 478+02 TO N 478+14 LT (NO PARKING)

TEMPORARY 24 INCH STOP BAR, PAINT
 DURABLE 24 INCH STOP BAR (OPTION ITEM)
 N 475+33 TO N 475+57 RT (TH 407)

TEMPORARY LETTER OR SYMBOL, PAINT
 DURABLE LETTER OR SYMBOL (OPTION ITEM)
 N 475+38 RT "STOP" (TH 407)

REHAB. DROP INLETS, CATCH BASINS,
 OR MANHOLES, CLASS I, CLASS II
 N 475+64 LT
 N 476+05 LT
 N 478+05 LT

BITUMINOUS CONCRETE
 GUTTERS AND TRAFFIC ISLANDS


N 475+25 TO N 475+71 LT
 N 475+90 TO N 477+80 LT
 N 477+99 TO N 478+57 LT
 N 478+70 TO N 479+42 LT

ADJUST ELEVATION OF VALVE BOX (NON-PART)
 N 475+33 RT

THINNING AND TRIMMING FOR SIGNS
 N 475+14 RT

REMOVING SIGNS
 AS SHOWN - 9

ERECTING SALVAGED SIGNS
 AS SHOWN - 1

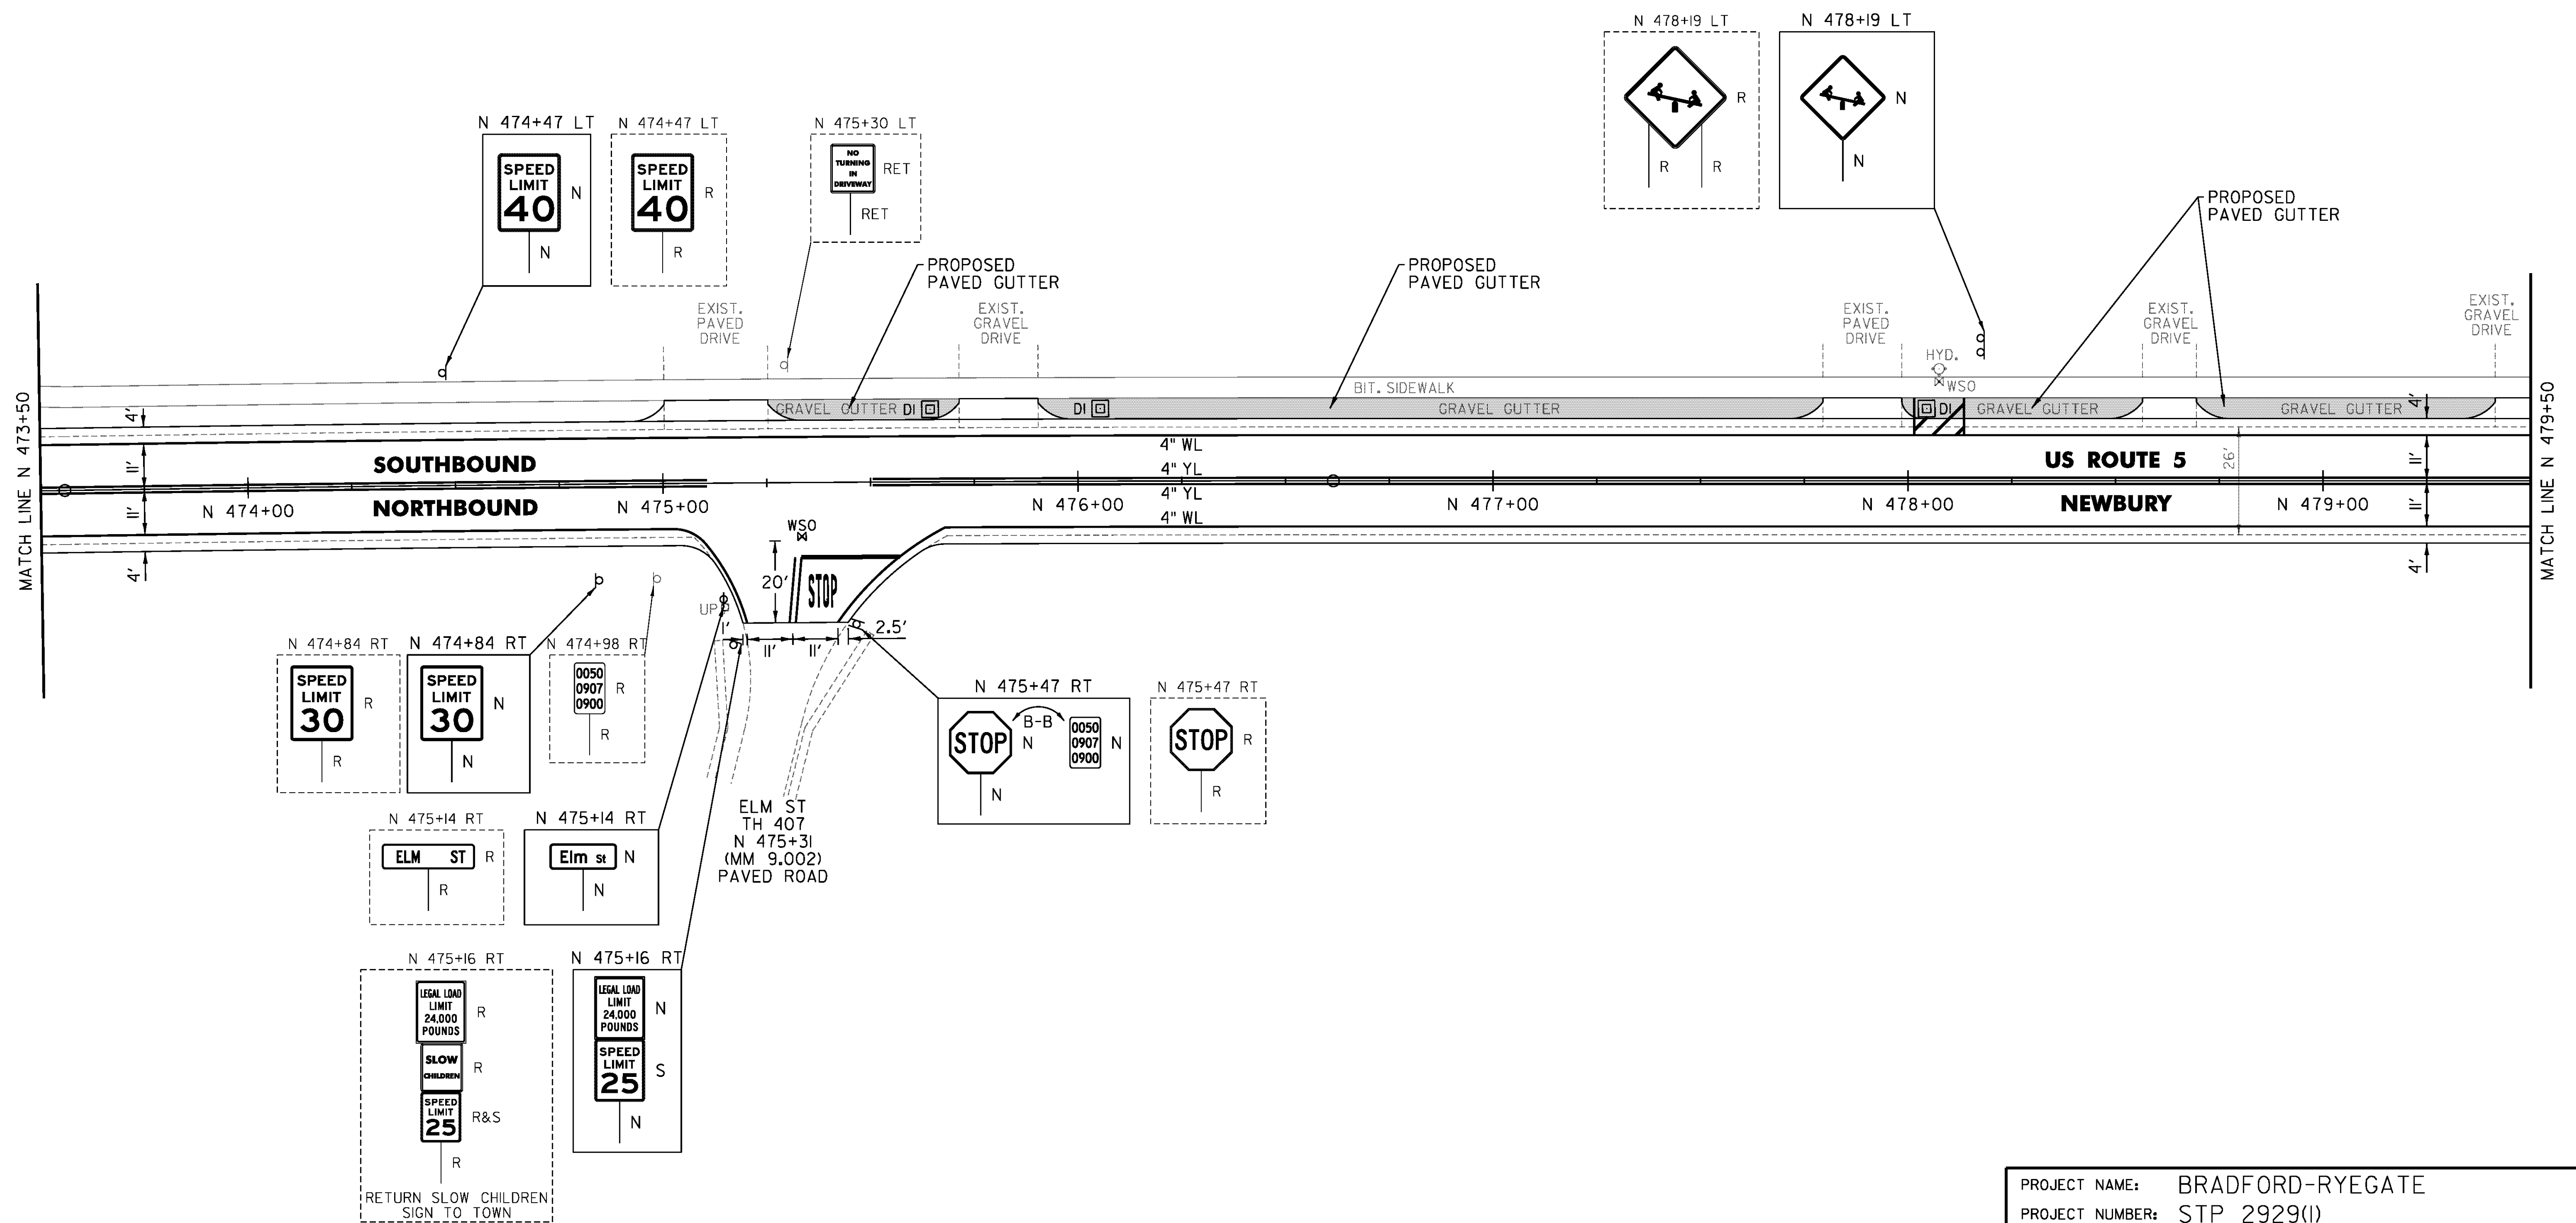

NOT TO SCALE

PROJECT NAME: BRADFORD-RYEGATE	PLOT DATE: 2/4/2016
PROJECT NUMBER: STP 2929(I)	DRAWN BY: W. GORDON
FILE NAME: z10c264bdr.dgn	CHECKED BY: P. SHEDD
DESIGNED BY: N. LEMAY	SHEET 178 OF 239
US 5 PLAN SHEET I20	