


TEMPORARY 4 INCH WHITE LINE, PAINT
 DURABLE 4 INCH WHITE LINE (OPTION ITEM)
 N 485+50 TO N 491+50 SOLID LT & RT
 N 486+33 SOLID RT (NO PARKING)
 N 486+45 SOLID RT (NO PARKING)
 N 488+92 SOLID LT (NO PARKING)
 N 489+22 SOLID LT (NO PARKING)
 N 489+56 SOLID RT (NO PARKING)
 N 489+68 SOLID RT (NO PARKING)

CHANGING ELEVATION OF SEWER MANHOLES (NON-PART)
 N 489+09 RT

REMOVING SIGNS
 AS SHOWN - 10

TEMPORARY 4 INCH YELLOW LINE, PAINT
 DURABLE 4 INCH YELLOW LINE (OPTION ITEM)
 N 485+50 TO N 491+50 SOLID LT & RT

TEMPORARY 8 INCH WHITE LINE, PAINT
 DURABLE 8 INCH WHITE LINE (OPTION ITEM)
 N 486+33 TO N 486+45 SOLID RT (NO PARKING)
 N 488+92 TO N 489+22 SOLID LT (NO PARKING)
 N 489+56 TO N 489+68 SOLID RT (NO PARKING)

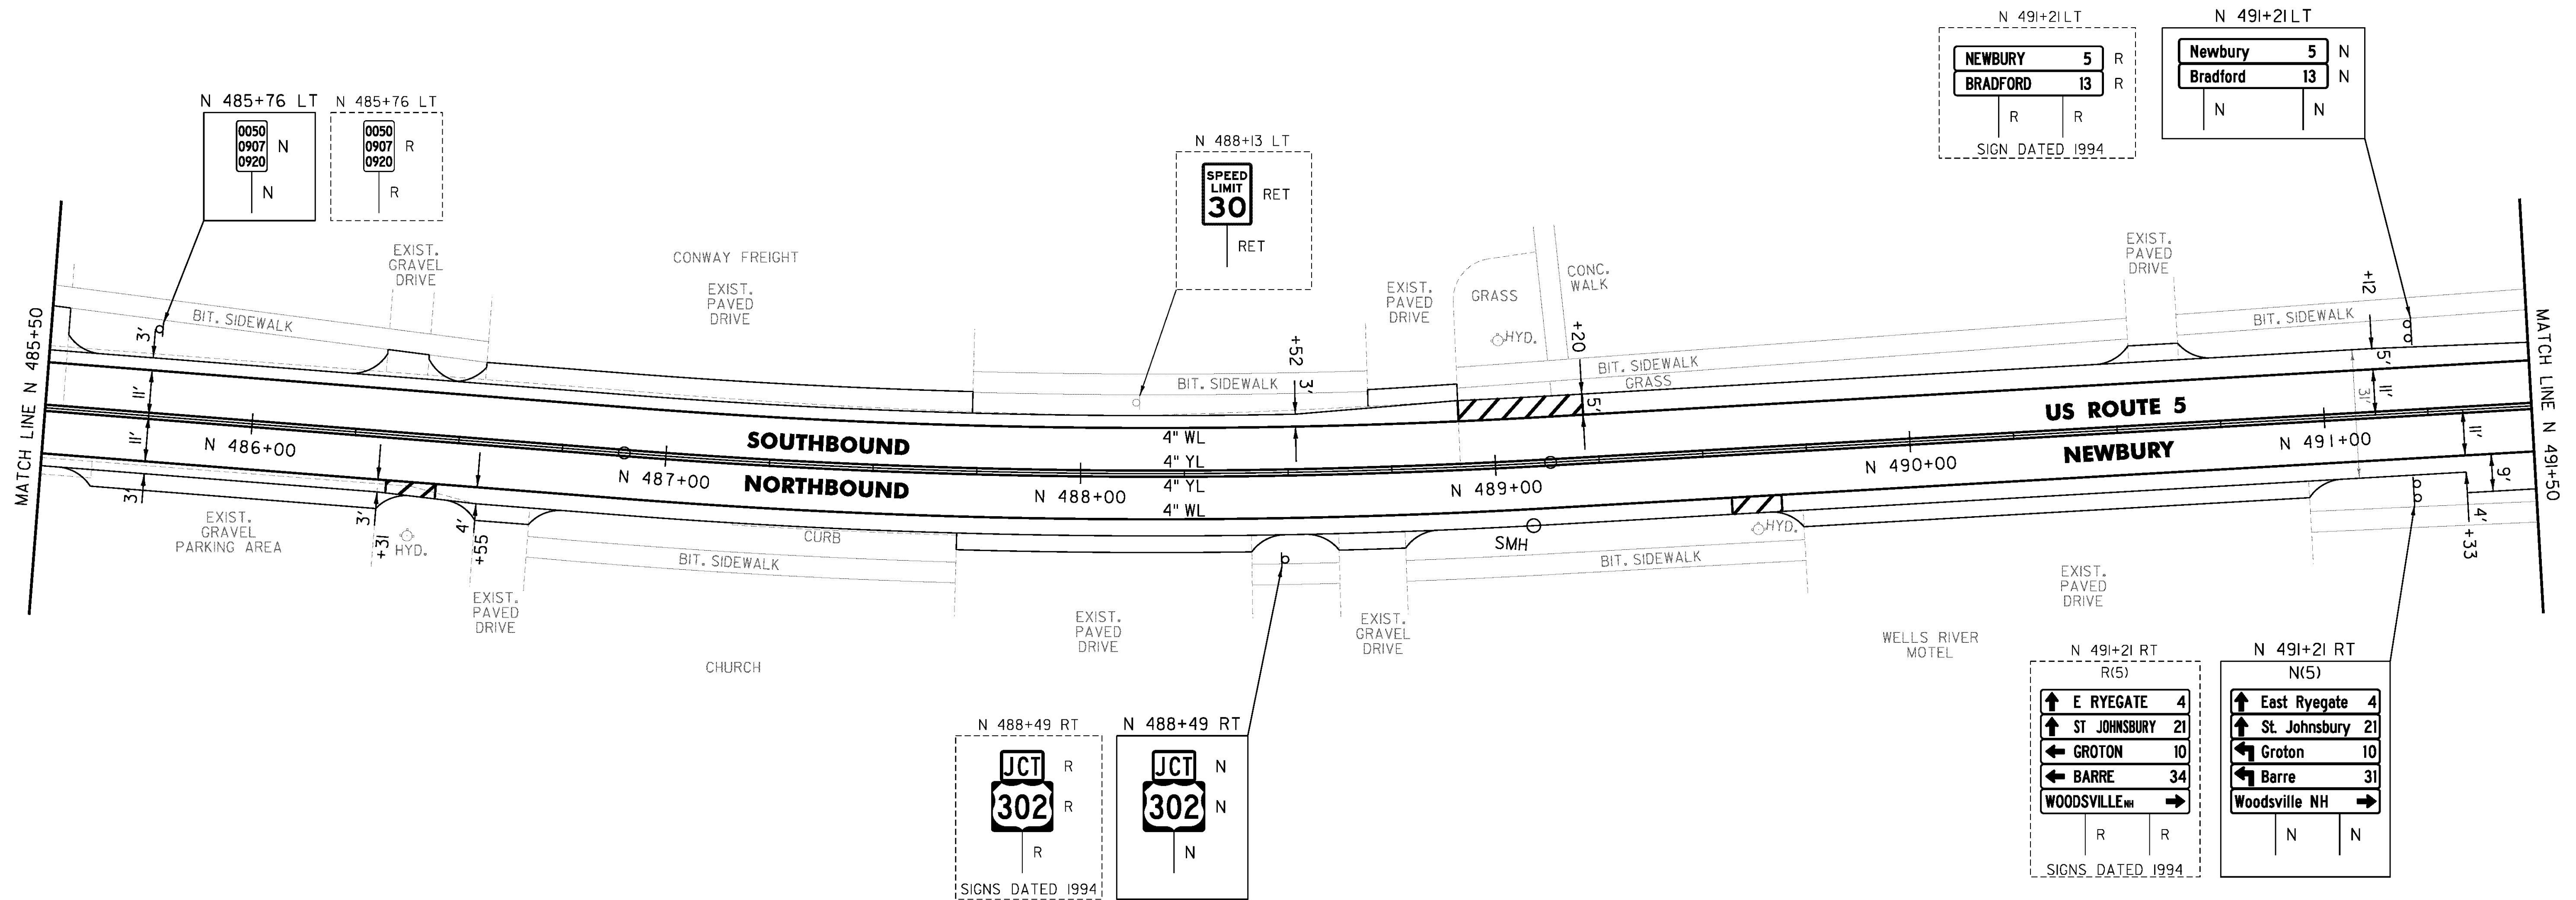

PROJECT NAME:	BRADFORD-RYEGATE
PROJECT NUMBER:	STP 2929(I)
FILE NAME:	z10c264bdr.dgn
PROJECT LEADER:	P. SHEDD
DESIGNED BY:	N. LEMAY
US 5 PLAN SHEET I22	
PLOT DATE:	2/4/2016
DRAWN BY:	W. GORDON
CHECKED BY:	P. SHEDD
SHEET	I80 OF 239

NOT TO SCALE