

TEMPORARY 4 INCH WHITE LINE, PAINT  
 DURABLE 4 INCH WHITE LINE (OPTION ITEM)  
 N 514+50 TO R 2+50 SOLID LT & RT

TEMPORARY 4 INCH YELLOW LINE, PAINT  
 N 514+50 TO R 2+50 SOLID LT & RT

DURABLE 4 INCH YELLOW LINE (OPTION ITEM)  
 N 514+50 TO R 0+15 SOLID LT & RT

DURABLE 4 INCH YELLOW LINE, EPOXY PAINT OR  
 DURABLE 4 INCH YELLOW LINE, POLYUREA (OPTION ITEM)  
 R 0+15 TO R 2+50 SOLID LT & RT

STEEL BEAM GUARDRAIL,  
 GALVANIZED W/8 FEET POSTS  
 N 514+50 TO N 515+04 RT  
 N 515+54 TO R 2+50 RT

STEEL BEAM GUARDRAIL,  
 GALVANIZED/NESTED W/8 FEET POSTS  
 N 515+04 TO N 515+54 RT

STEEL BEAM GUARDRAIL,  
 GALVANIZED/NESTED  
 N 515+78 TO N 516+01 LT

STEEL BEAM GUARDRAIL, GALVANIZED  
 N 516+01 TO R 1+57 LT

ANCHOR FOR STEEL BEAM RAIL  
 2' (SEE STANDARD G-1d)

REMOVAL AND DISPOSAL OF GUARDRAIL  
 N 514+50 TO R 2+50 RT  
 N 515+80 TO R 1+65 LT

DELINEATOR WITH STEEL POST  
 N 515+78 LT  
 R 1+57 LT


TREATED TIMBER CURB  
 N 515+34 TO N 515+54 RT

REMOVAL OF EXISTING CURB  
 N 514+50 TO N 515+24 LT

STONE FILL, TYPE J  
 N 514+50 TO N 515+30 LT

MILLED RUMBLE STRIPS  
 R 0+15 TO R 2+50 CL

REMOVING SIGNS  
 AS SHOWN - 14

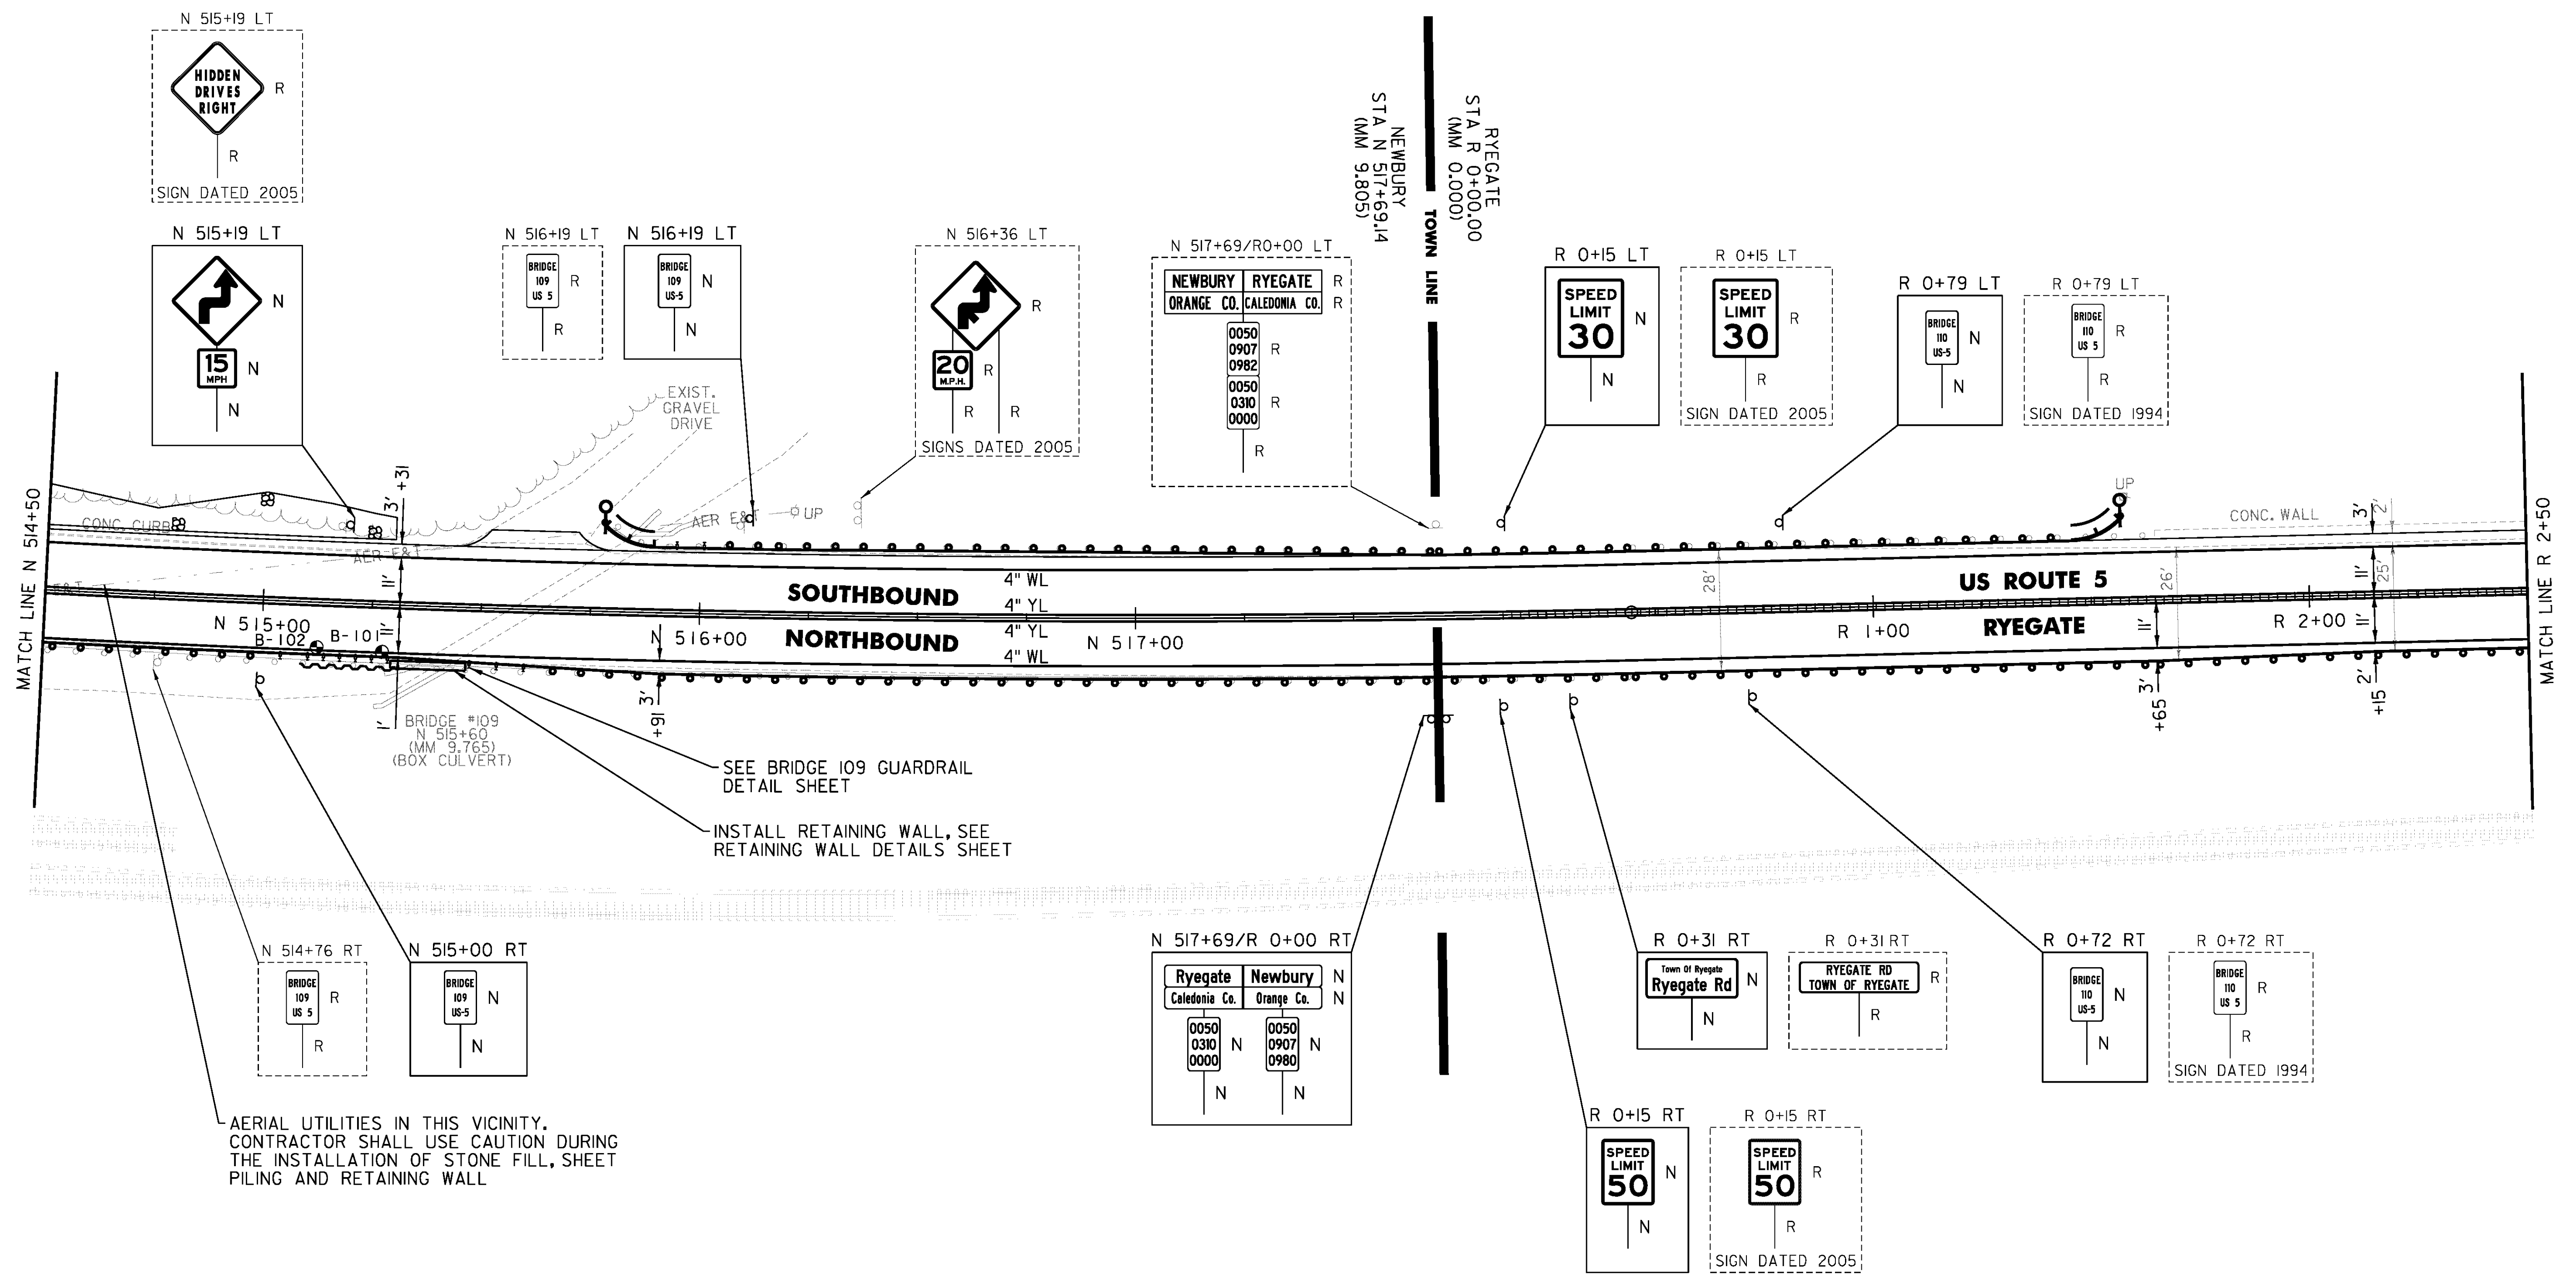

AERIAL UTILITIES IN THIS VICINITY,  
 CONTRACTOR SHALL USE CAUTION DURING  
 THE INSTALLATION OF STONE FILL, SHEET  
 PILING AND RETAINING WALL

SEE BRIDGE 109 GUARDRAIL  
 DETAIL SHEET  
 INSTALL RETAINING WALL, SEE  
 RETAINING WALL DETAILS SHEET

|               |      |            |      |   |
|---------------|------|------------|------|---|
| Ryegate       |      | Newbury    |      | N |
| Caledonia Co. |      | Orange Co. |      | N |
| 0050          | 0050 | 0050       | 0050 | N |
| 0310          | 0907 | 0907       | 0980 | N |
| 0000          | 0000 |            |      | N |

|                 |                  |
|-----------------|------------------|
| PROJECT NAME:   | BRADFORD-RYEGATE |
| PROJECT NUMBER: | STP 2929(I)      |
| FILE NAME:      | z10c264bdr.dgn   |
| PROJECT LEADER: | P. SHEDD         |
| DESIGNED BY:    | N. LEMAY         |
| PLOT DATE:      | 2/4/2016         |
| DRAWN BY:       | W. GORDON        |
| CHECKED BY:     | P. SHEDD         |
| SHEET           | 185 OF 239       |

NOT TO SCALE

CLD 14-0278