

TEMPORARY 4 INCH WHITE LINE, PAINT  
 DURABLE 4 INCH WHITE LINE (OPTION ITEM)  
 R 2+50 TO R 8+50 SOLID LT & RT

TEMPORARY 4 INCH YELLOW LINE, PAINT  
 DURABLE 4 INCH YELLOW LINE, EPOXY PAINT OR  
 DURABLE 4 INCH YELLOW LINE, POLYUREA (OPTION ITEM)  
 R 2+50 TO R 8+50 SOLID LT & RT

STEEL BEAM GUARDRAIL,  
 GALVANIZED W/8 FEET POSTS  
 R 2+50 TO R 6+10 RT

STEEL BEAM GUARDRAIL, GALVANIZED  
 R 4+63 TO R 8+50 LT  
 R 6+10 TO R 6+22.5 RT

ANCHOR FOR STEEL BEAM RAIL  
 2 (SEE STANDARD G-1d)

REMOVAL AND DISPOSAL OF GUARDRAIL  
 R 2+50 TO R 6+22 RT  
 R 4+63 TO R 8+50 LT


DELINEATOR WITH STEEL POST  
 R 5+00 LT  
 R 6+22.5 RT

GRUBBING MATERIAL (6")  
 STONE FILL, TYPE J  
 R 5+40 TO R 5+60 LT

MILLED RUMBLE STRIPS  
 R 2+50 TO R 8+50 CL

REMOVING SIGNS  
 AS SHOWN - 4

APPROXIMATE LOCATION OF  
 AERIAL UTILITIES. CONTRACTOR  
 SHALL USE CAUTION DURING THE  
 INSTALLATION OF STONE FILL

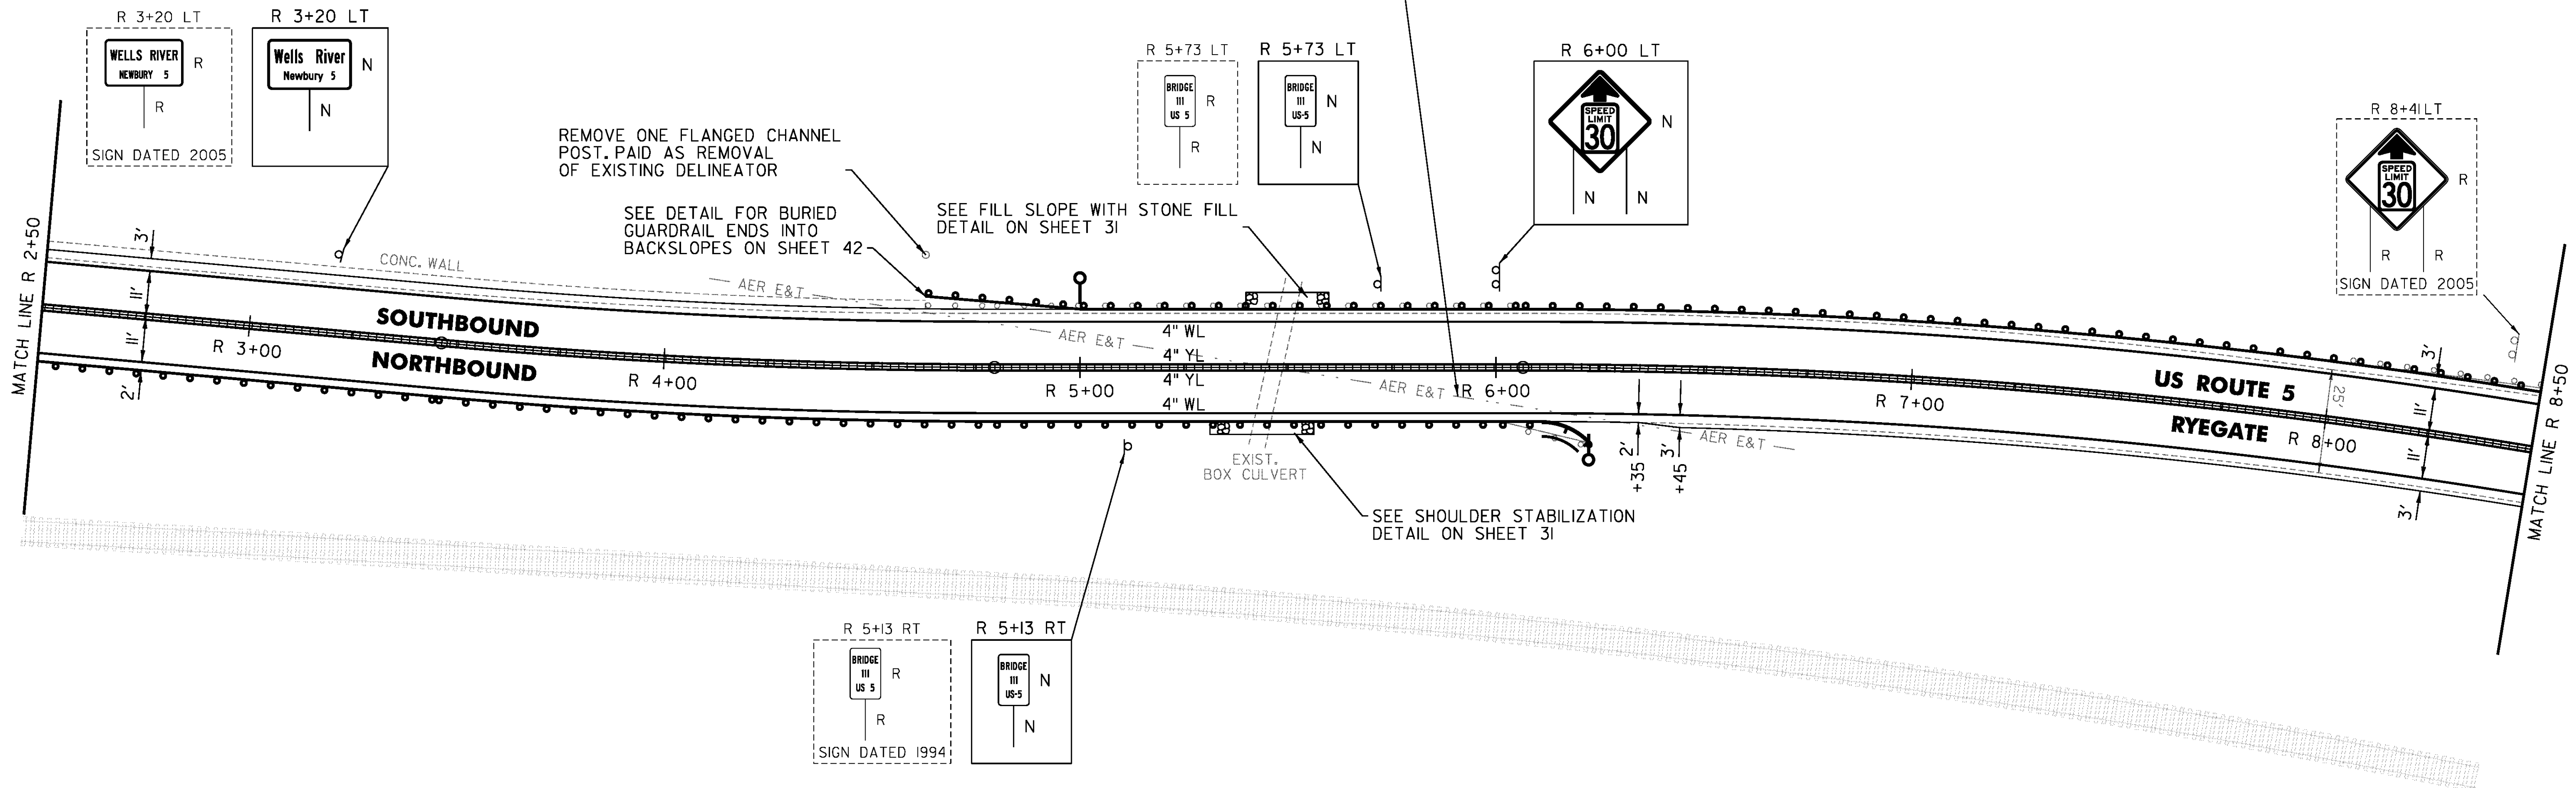

NOT TO SCALE

|                                |                      |
|--------------------------------|----------------------|
| PROJECT NAME: BRADFORD-RYEGATE | PLOT DATE: 2/4/2016  |
| PROJECT NUMBER: STP 2929(I)    | DRAWN BY: W. GORDON  |
| FILE NAME: z10c264bdr.dgn      | CHECKED BY: P. SHEDD |
| DESIGNED BY: N. LEMAY          | SHEET 186 OF 239     |
| US 5 PLAN SHEET 128            |                      |