

TEMPORARY 4 INCH WHITE LINE, PAINT
 DURABLE 4 INCH WHITE LINE (OPTION ITEM)
 R 14+50 TO R 20+50 SOLID LT & RT

TEMPORARY 4 INCH YELLOW LINE, PAINT
 R 14+50 TO R 20+50 SOLID LT & RT

DURABLE 4 INCH YELLOW LINE (OPTION ITEM)
 R 17+50 TO R 20+50 SOLID LT & RT

DURABLE 4 INCH YELLOW LINE, EPOXY PAINT OR
 DURABLE 4 INCH YELLOW LINE, POLYUREA (OPTION ITEM)
 R 14+50 TO R 17+50 SOLID LT & RT


STEEL BEAM GUARDRAIL, GALVANIZED
 R 17+86 TO R 18+98.5 RT

ANCHOR FOR STEEL BEAM RAIL
 2 (SEE STANDARD G-1d)

REMOVAL AND DISPOSAL OF GUARDRAIL
 R 17+86 TO R 18+95.5 RT

DELINEATOR WITH STEEL POST
 R 17+86 RT
 R 18+98.5 RT

MILLED RUMBLE STRIPS
 R 14+50 TO R 17+50 CL

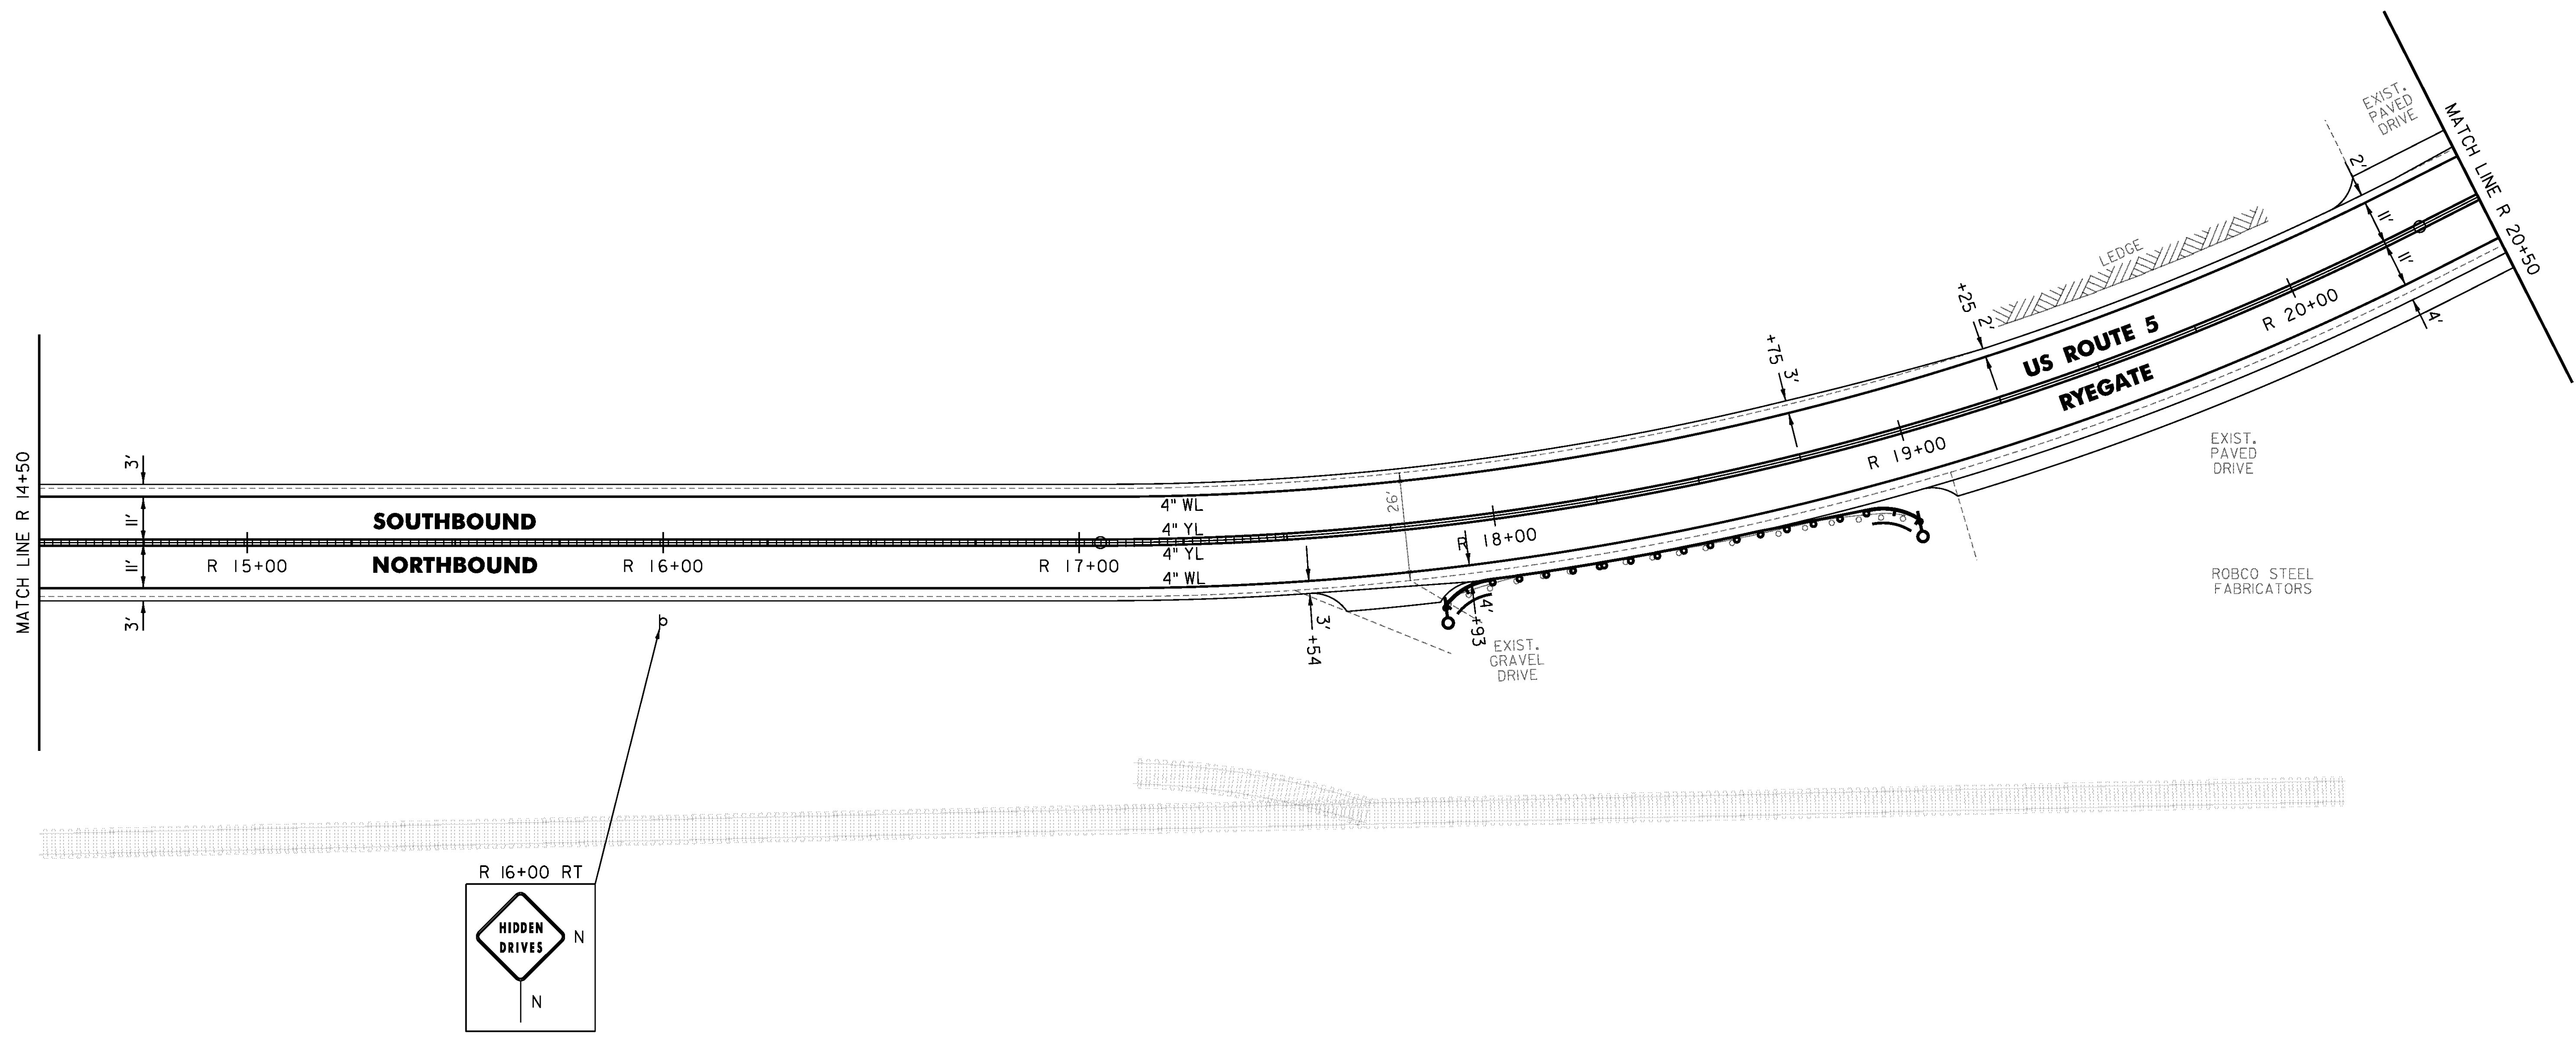

NOT TO SCALE

PROJECT NAME: BRADFORD-RYEGATE	PLOT DATE: 2/4/2016
PROJECT NUMBER: STP 2929(I)	DRAWN BY: W. GORDON
FILE NAME: z10c264bdr.dgn	CHECKED BY: P. SHEDD
PROJECT LEADER: P. SHEDD	SHEET 188 OF 239
DESIGNED BY: N. LEMAY	
US 5 PLAN SHEET 130	