

TEMPORARY 4 INCH WHITE LINE, PAINT
 DURABLE 4 INCH WHITE LINE (OPTION ITEM)
 R 26+50 TO R 32+50 SOLID LT & RT


TEMPORARY 4 INCH YELLOW LINE, PAINT
 R 26+50 TO R 32+50 SOLID LT & RT

DURABLE 4 INCH YELLOW LINE (OPTION ITEM)
 R 26+50 TO R 28+00 SOLID LT & RT

DURABLE 4 INCH YELLOW LINE, EPOXY PAINT OR
 DURABLE 4 INCH YELLOW LINE, POLYUREA (OPTION ITEM)
 R 28+00 TO R 32+50 SOLID LT & RT

MILLED RUMBLE STRIPS
 R 28+00 TO R 32+50 CL

REMOVING SIGNS
 AS SHOWN - 1

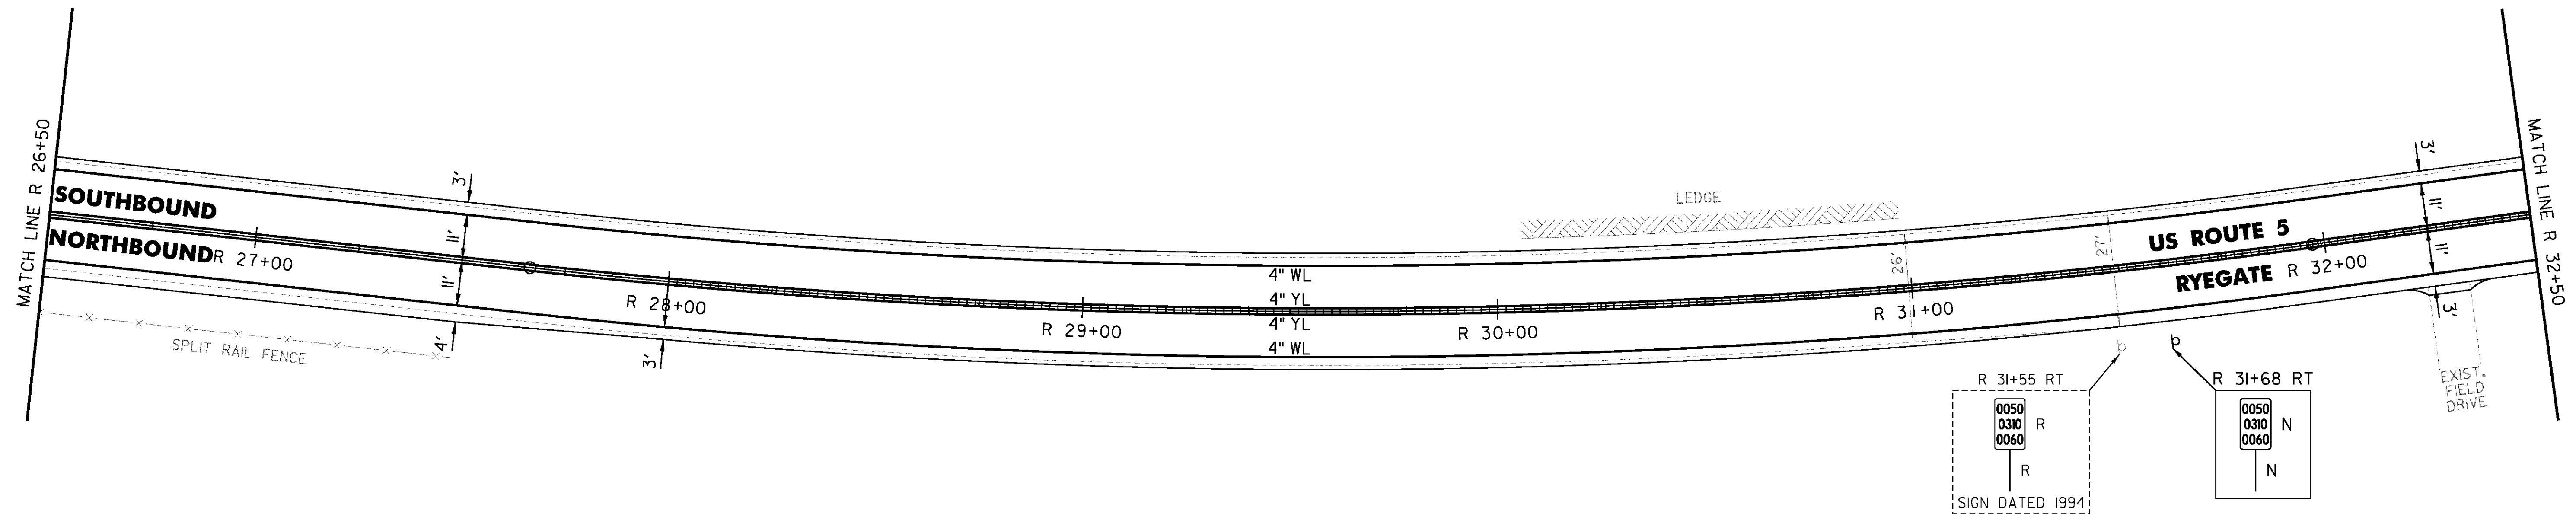

CLD 14-0278

NOT TO SCALE

PROJECT NAME: BRADFORD-RYEGATE

PROJECT NUMBER: STP 2929(I)

FILE NAME: z10c264bdr.dgn

PROJECT LEADER: P. SHEDD

DESIGNED BY: N. LEMAY

US 5 PLAN SHEET 132

PLOT DATE: 2/4/2016

DRAWN BY: W. GORDON

CHECKED BY: P. SHEDD

SHEET 190 OF 239