

TEMPORARY 4 INCH WHITE LINE, PAINT
DURABLE 4 INCH WHITE LINE (OPTION ITEM)
R 38+50 TO R 44+50 SOLID LT & RT


MILLED RUMBLE STRIPS
R 44+25 TO R 44+50 CL

REMOVING SIGNS
AS SHOWN - 2

TEMPORARY 4 INCH YELLOW LINE, PAINT
R 38+50 TO R 44+50 SOLID LT & RT

DURABLE 4 INCH YELLOW LINE (OPTION ITEM)
R 38+50 TO R 44+25 SOLID LT & RT

DURABLE 4 INCH YELLOW LINE, EPOXY PAINT OR
DURABLE 4 INCH YELLOW LINE, POLYUREA (OPTION ITEM)
R 44+25 TO R 44+50 SOLID LT & RT

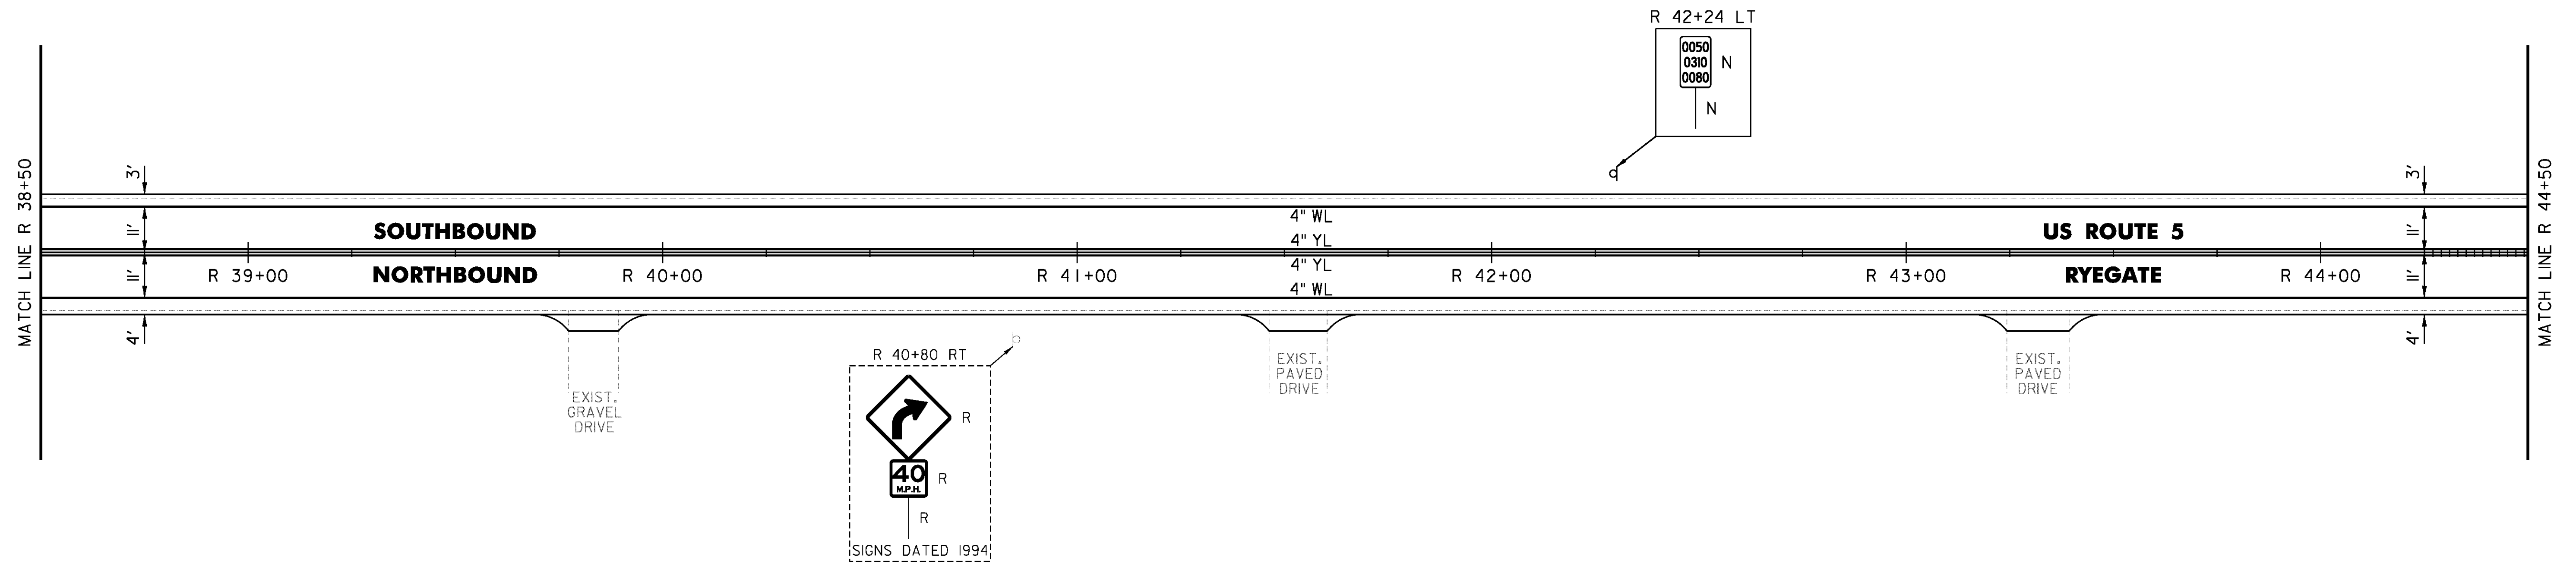

CLD 14-0278

NOT TO SCALE

PROJECT NAME: BRADFORD-RYEGATE	PROJECT NUMBER: STP 2929(I)
FILE NAME: z10c264bdr.dgn	PLOT DATE: 2/4/2016
PROJECT LEADER: P. SHEDD	DRAWN BY: W. GORDON
DESIGNED BY: N. LEMAY	CHECKED BY: P. SHEDD
US 5 PLAN SHEET 134	SHEET 192 OF 239