

TEMPORARY 4 INCH WHITE LINE, PAINT
 DURABLE 4 INCH WHITE LINE (OPTION ITEM)
 R 44+50 TO R 50+50 SOLID LT & RT

TEMPORARY 4 INCH YELLOW LINE, PAINT
 DURABLE 4 INCH YELLOW LINE, EPOXY PAINT OR
 DURABLE 4 INCH YELLOW LINE, POLYUREA (OPTION ITEM)
 R 44+50 TO R 50+50 SOLID LT & RT

STEEL BEAM GUARDRAIL,
 GALVANIZED W/8 FEET POSTS
 R 48+17.5 TO R 50+50 LT
 R 48+17.5 TO R 50+50 RT

STEEL BEAM GUARDRAIL, GALVANIZED
 R 48+05 TO R 48+17.5 LT
 R 48+05 TO R 48+17.5 RT


ANCHOR FOR STEEL BEAM RAIL
 2' (SEE STANDARD G-1d)

REMOVAL AND DISPOSAL OF GUARDRAIL
 R 48+05 TO R 50+50 LT
 R 48+05 TO R 50+50 RT

DELINEATOR WITH STEEL POST
 R 48+05 LT
 R 48+05 RT

MILLED RUMBLE STRIPS
 R 44+50 TO R 50+50 CL

REMOVING SIGNS
 AS SHOWN - 1

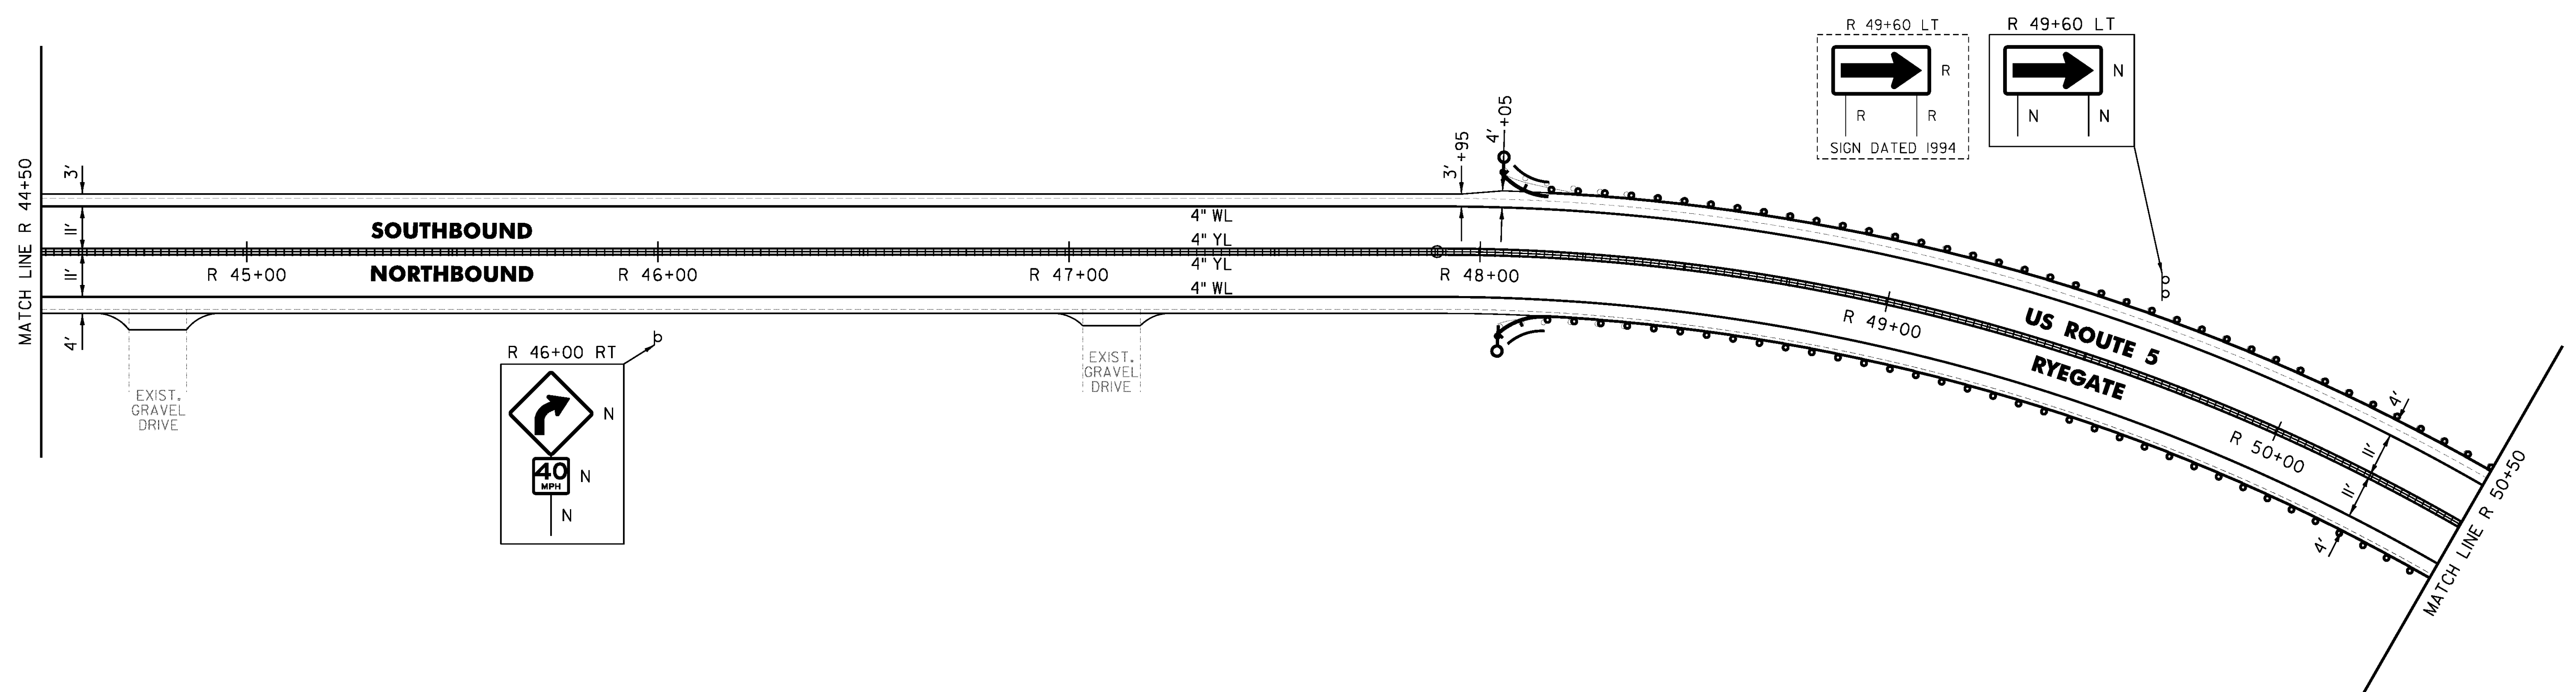

NOT TO SCALE

PROJECT NAME: BRADFORD-RYEGATE	FILE NAME: z10c264bdr.dgn	PLOT DATE: 2/4/2016
PROJECT NUMBER: STP 2929(I)	PROJECT LEADER: P. SHEDD	DRAWN BY: W. GORDON
	DESIGNED BY: N. LEMAY	CHECKED BY: P. SHEDD
	US 5 PLAN SHEET I35	SHEET 193 OF 239