



TEMPORARY 4 INCH WHITE LINE, PAINT
 DURABLE 4 INCH WHITE LINE (OPTION ITEM)
 R 56+50 TO R 60+45 SOLID LT & RT

MILLED RUMBLE STRIPS
 R 56+50 TO R 60+45 CL

REMOVING SIGNS
 AS SHOWN - 2

TEMPORARY 4 INCH YELLOW LINE, PAINT
 DURABLE 4 INCH YELLOW LINE, EPOXY PAINT OR
 DURABLE 4 INCH YELLOW LINE, POLYUREA (OPTION ITEM)
 R 56+50 TO R 60+45 SOLID LT & RT

END BRADFORD-RYEGATE STP 2929(1)
STA R 60+45.00 (MM 1.145)
END COLD PLANE AND OVERLAY

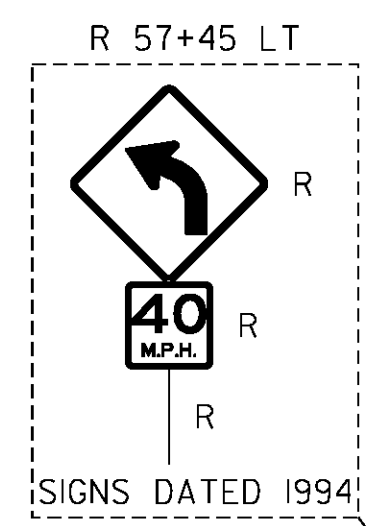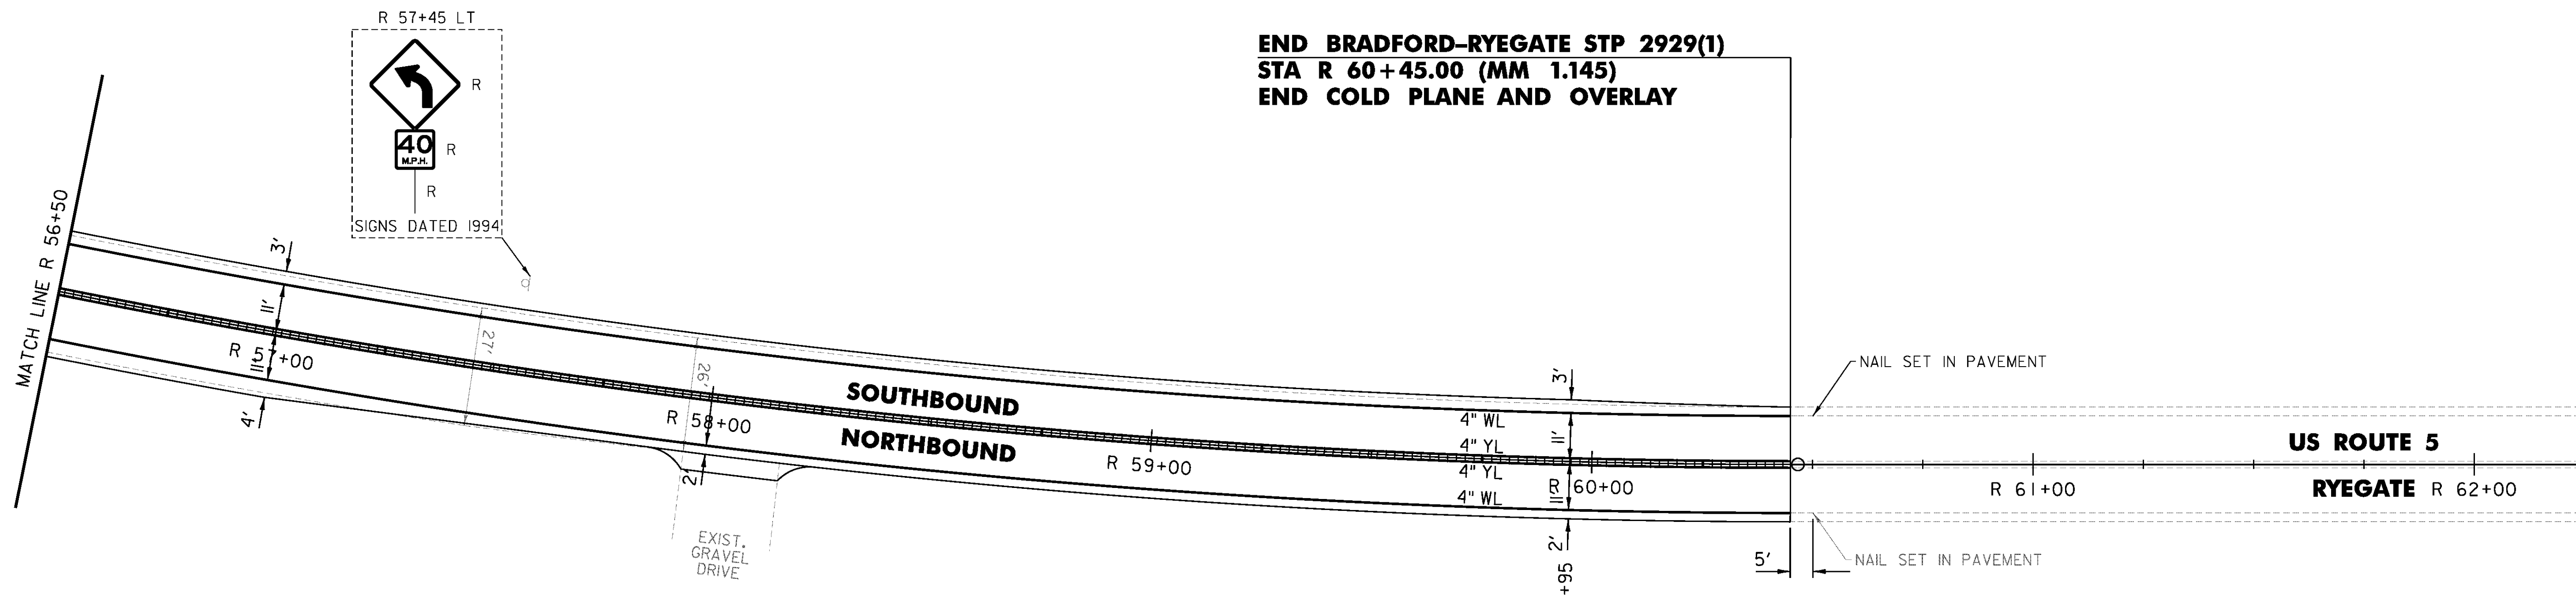

PROJECT NAME: BRADFORD-RYEGATE	
PROJECT NUMBER: STP 2929(1)	
FILE NAME: z10c264bdr.dgn	PLOT DATE: 2/4/2016
PROJECT LEADER: P. SHEDD	DRAWN BY: W. GORDON
DESIGNED BY: N. LEMAY	CHECKED BY: P. SHEDD
US 5 PLAN SHEET 137	SHEET 195 OF 239

NOT TO SCALE