

TEMPORARY 4 INCH WHITE LINE, PAINT
 DURABLE 4 INCH WHITE LINE (OPTION ITEM)
 7+50 TO 13+50 SOLID LT & RT

TEMPORARY 4 INCH YELLOW LINE, PAINT
 7+50 TO 13+50 SOLID LT & RT

DURABLE 4 INCH YELLOW LINE (OPTION ITEM)
 10+77 TO 11+13 SOLID LT & RT

DURABLE 4 INCH YELLOW LINE, EPOXY PAINT OR
 DURABLE 4 INCH YELLOW LINE, POLYUREA (OPTION ITEM)
 7+50 TO 10+77 SOLID LT & RT
 11+13 TO 13+50 SOLID LT & RT


MILLED RUMBLE STRIPS
 7+50 TO 10+77 CL
 11+13 TO 13+50 CL

REMOVING SIGNS
 AS SHOWN - 9

ERECTING SALVAGED SIGNS
 AS SHOWN - 6

**STA 10+77.00
 STOP ROADWAY
 BEGIN RAILROAD**

**STA 11+13.00
 STOP RAILROAD
 RESUME ROADWAY**

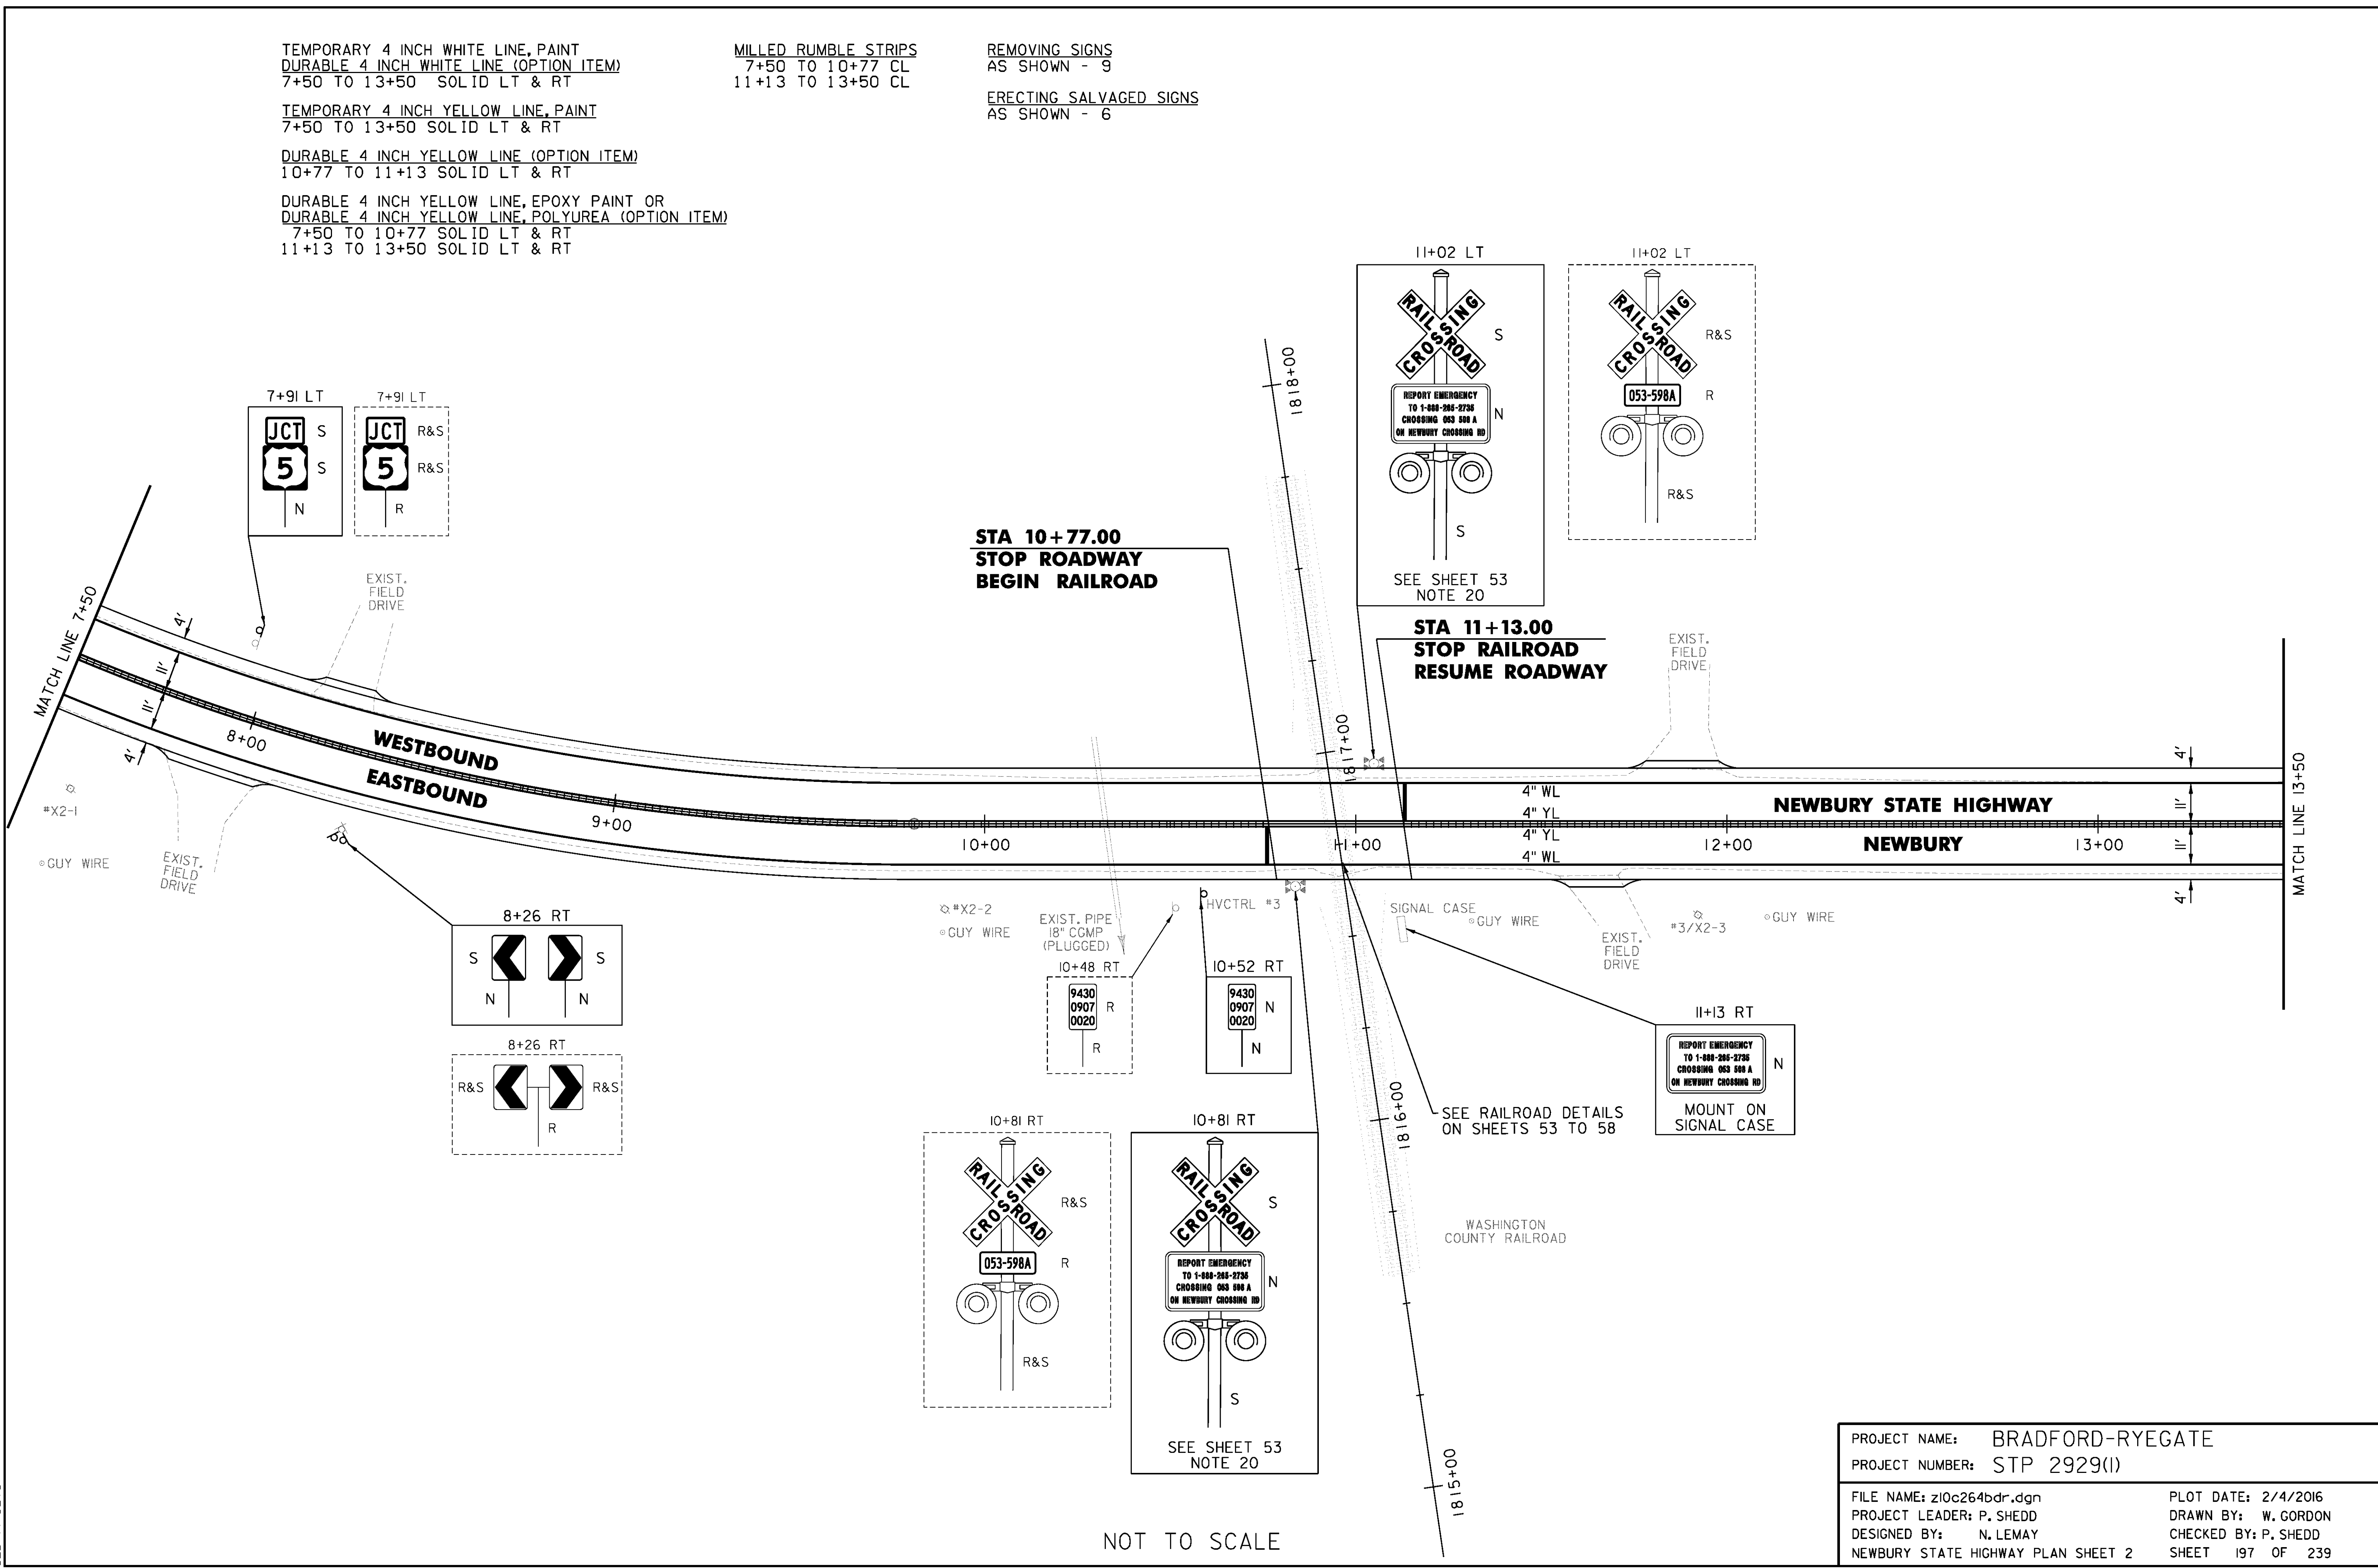

NOT TO SCALE

PROJECT NAME: BRADFORD-RYEGATE	
PROJECT NUMBER: STP 2929(I)	
FILE NAME: z10c264bdr.dgn	PLOT DATE: 2/4/2016
PROJECT LEADER: P. SHEDD	DRAWN BY: W. GORDON
DESIGNED BY: N. LEMAY	CHECKED BY: P. SHEDD
NEWBURY STATE HIGHWAY PLAN SHEET 2	SHEET 197 OF 239

CLD 14-0278