

TEMPORARY 4 INCH WHITE LINE, PAINT  
 DURABLE 4 INCH WHITE LINE (OPTION ITEM)  
 13+50 TO 19+50 SOLID LT & RT


TEMPORARY 4 INCH YELLOW LINE, PAINT  
 DURABLE 4 INCH YELLOW LINE, EPOXY PAINT OR  
 DURABLE 4 INCH YELLOW LINE, POLYUREA (OPTION ITEM)  
 13+50 TO 19+50 SOLID LT & RT

TEMPORARY RAILROAD CROSSING SYMBOL, PAINT  
 DURABLE RAILROAD CROSSING SYMBOL (OPTION ITEM)  
 14+32 LT

MILLED RUMBLE STRIPS  
 13+50 TO 19+50 CL

REMOVING SIGNS  
 AS SHOWN - 2

ERECTING SALVAGED SIGNS  
 AS SHOWN - 3

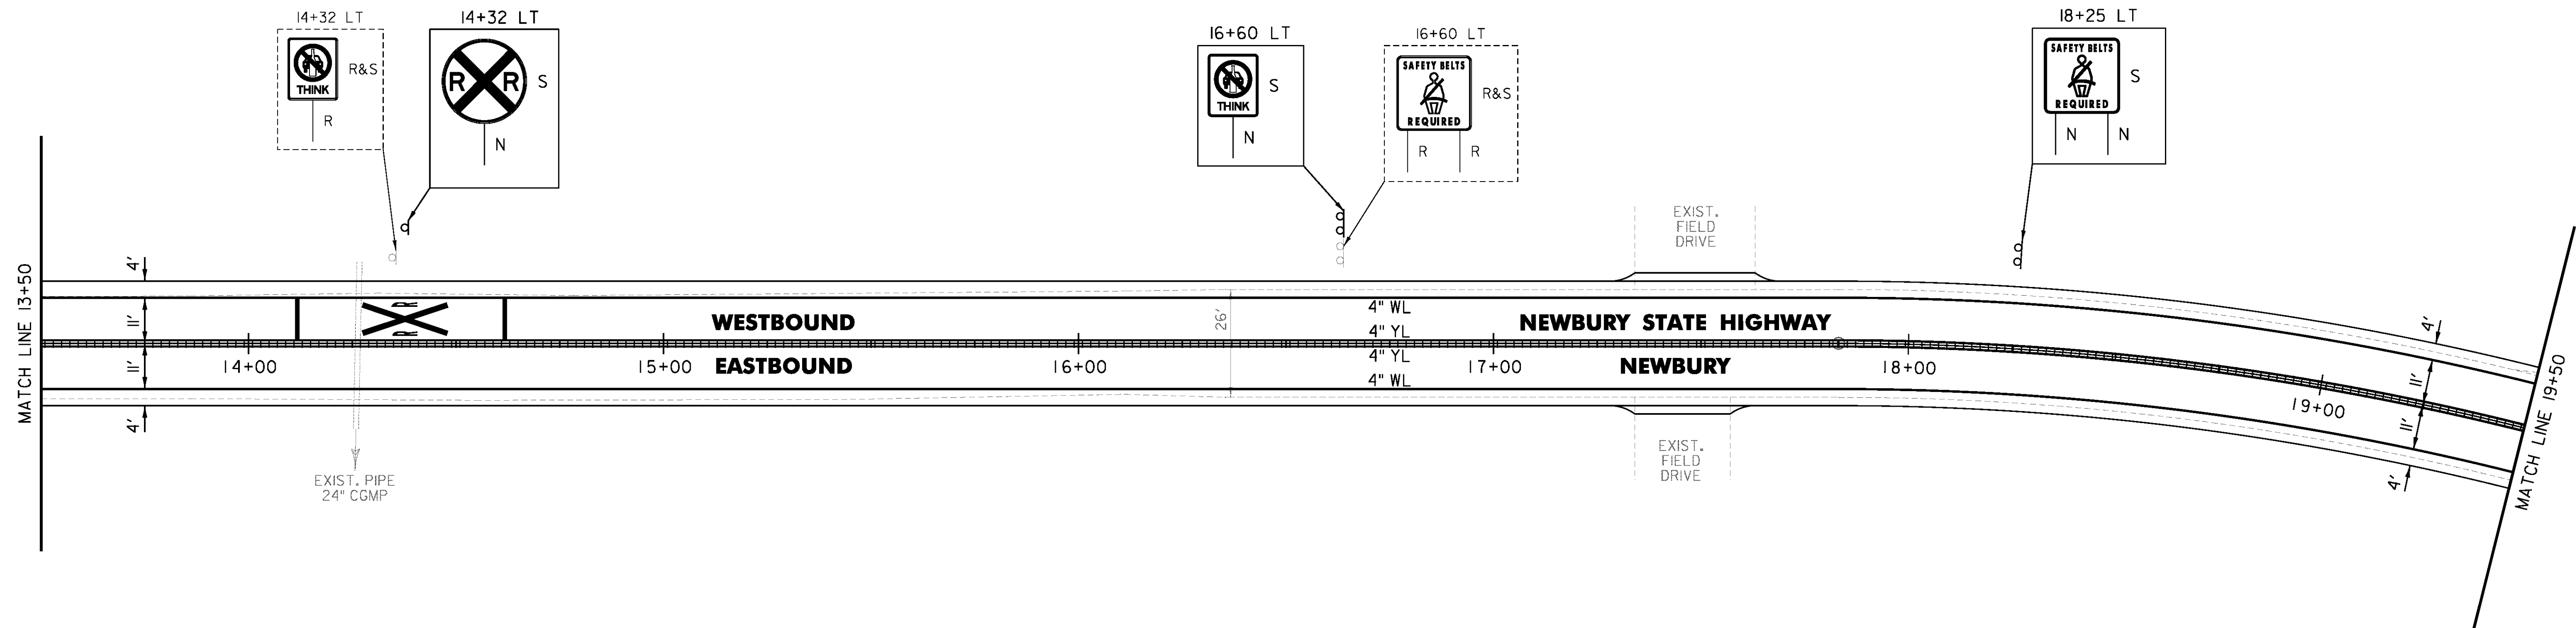

CLD 14-0278

NOT TO SCALE

PROJECT NAME: BRADFORD-RYEGATE	PLOT DATE: 2/4/2016
PROJECT NUMBER: STP 2929(I)	DRAWN BY: W. GORDON
FILE NAME: z10c264bdr.dgn	CHECKED BY: P. SHEDD
PROJECT LEADER: P. SHEDD	SHEET 198 OF 239
DESIGNED BY: N. LEMAY	NEWBURY STATE HIGHWAY PLAN SHEET 3