

TEMPORARY 4 INCH WHITE LINE, PAINT  
 DURABLE 4 INCH WHITE LINE (OPTION ITEM)  
 19+50 TO 24+49 SOLID LT & RT

TEMPORARY 4 INCH YELLOW LINE, PAINT  
 DURABLE 4 INCH YELLOW LINE, EPOXY PAINT OR  
 DURABLE 4 INCH YELLOW LINE, POLYUREA (OPTION ITEM)  
 19+50 TO 24+49 SOLID LT & RT

REHAB. DROP INLETS, CATCH BASINS,  
 OR MANHOLES, CLASS I, CLASS II

22+01 LT  
 23+76 LT  
 23+76 RT

DELINEATOR WITH STEEL POST

21+63 RT  
 21+98 LT

BITUMINOUS CONCRETE  
 GUTTERS AND TRAFFIC ISLANDS


22+03 TO 22+35 LT

MILLED RUMBLE STRIPS

19+50 TO 24+49 CL

REMOVING SIGNS  
 AS SHOWN - 2

HVCTRL #2

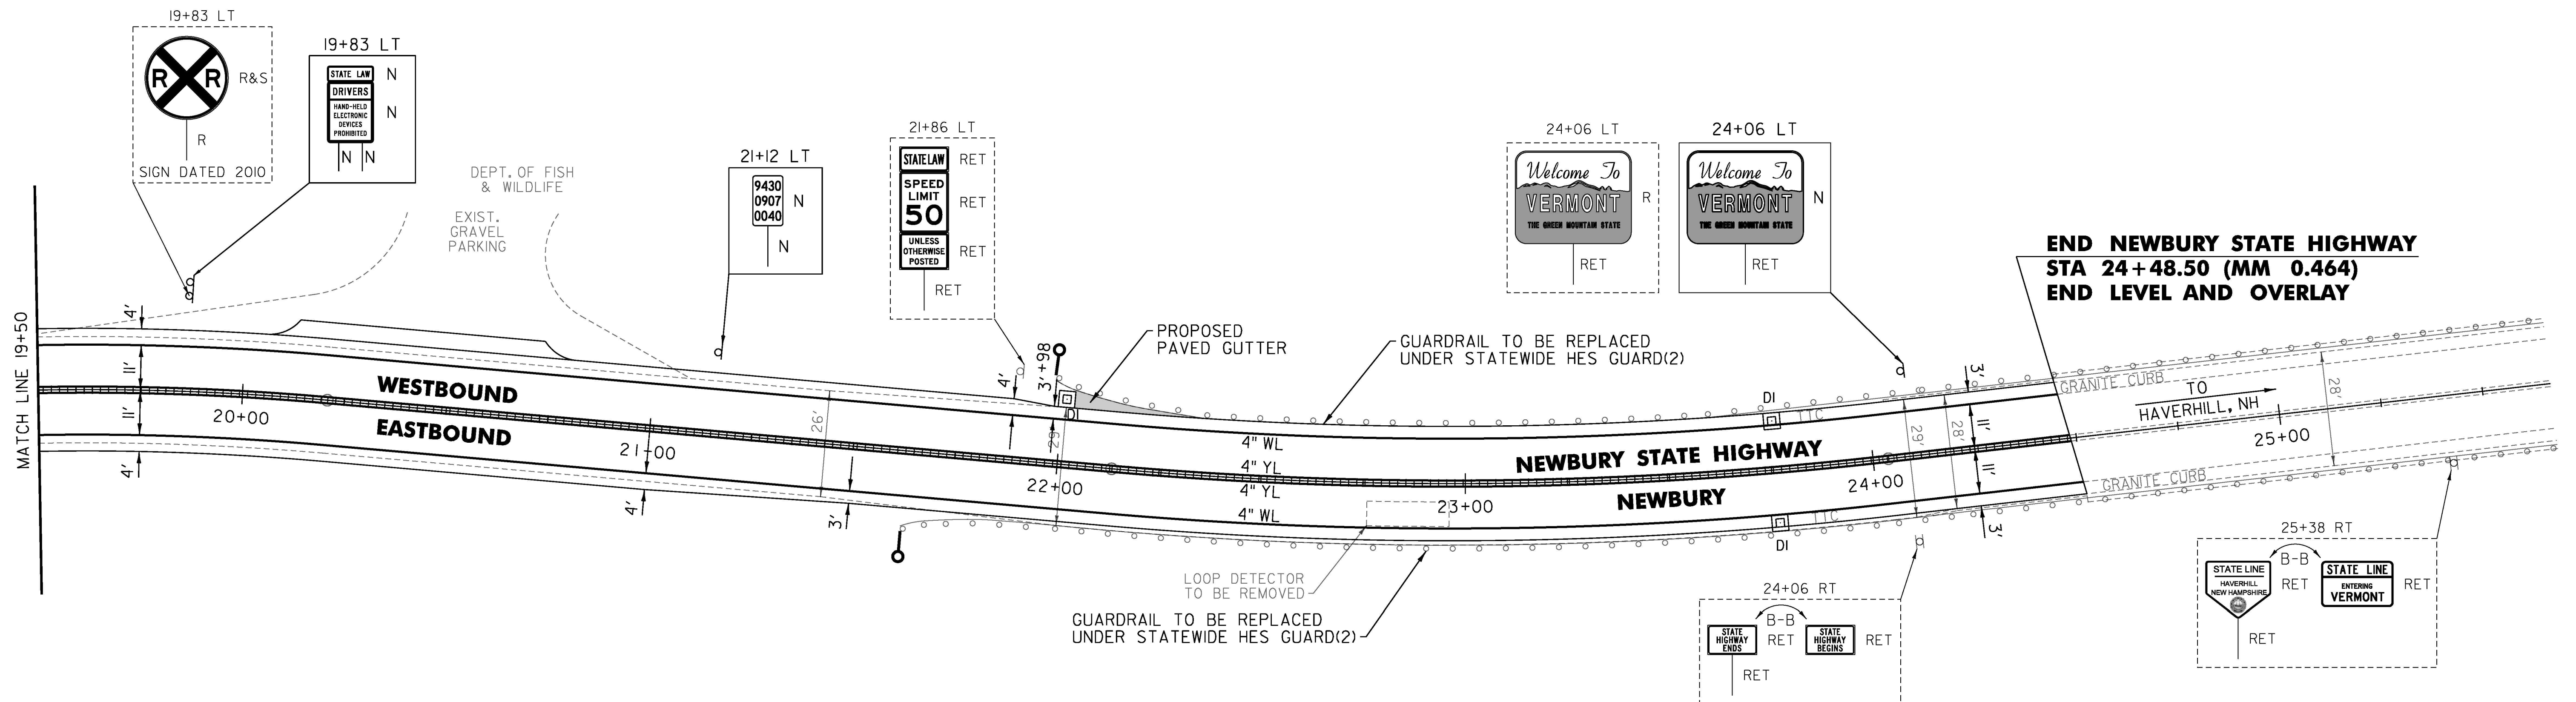

NOT TO SCALE

PROJECT NAME: BRADFORD-RYEGATE	PLOT DATE: 2/4/2016
PROJECT NUMBER: STP 2929(I)	DRAWN BY: W. GORDON
FILE NAME: z10c264bdr.dgn	CHECKED BY: P. SHEDD
PROJECT LEADER: P. SHEDD	SHEET 199 OF 239
DESIGNED BY: N. LEMAY	
NEWBURY STATE HIGHWAY PLAN SHEET 4	