

TEMPORARY 4 INCH WHITE LINE, PAINT  
 DURABLE 4 INCH WHITE LINE (OPTION ITEM)  
 M 251+50 TO M 257+50 SOLID LT & RT  
 M 252+53 SOLID LT (NO PARKING)  
 M 252+65 SOLID LT (NO PARKING)

TEMPORARY 4 INCH YELLOW LINE, PAINT  
 DURABLE 4 INCH YELLOW LINE (OPTION ITEM)  
 M 251+50 TO M 257+50 SOLID LT & RT

TEMPORARY 8 INCH WHITE LINE, PAINT  
 DURABLE 8 INCH WHITE LINE (OPTION ITEM)  
 M 252+53 TO M 252+65 SOLID LT (NO PARKING)

REHAB. DROP INLETS, CATCH BASINS,  
 OR MANHOLES, CLASS I, CLASS II

M 252+34 RT  
 M 254+40 RT  
 M 255+51 RT  
 M 257+03 LT  
 M 257+03 RT

STEEL BEAM GUARDRAIL, GALVANIZED  
 M 256+90 TO M 257+50 RT

ANCHOR FOR STEEL BEAM RAIL  
 1 (SEE STANDARD G-1d)


REMOVAL AND DISPOSAL OF GUARDRAIL  
 M 256+89 TO M 257+50 RT

DELINEATOR WITH STEEL POST  
 M 256+90 RT

VEHICLE LOOP DETECTOR  
 M 256+89 LT & RT

REMOVING SIGNS  
 AS SHOWN - 1

ERECTING SALVAGED SIGNS  
 AS SHOWN - 1

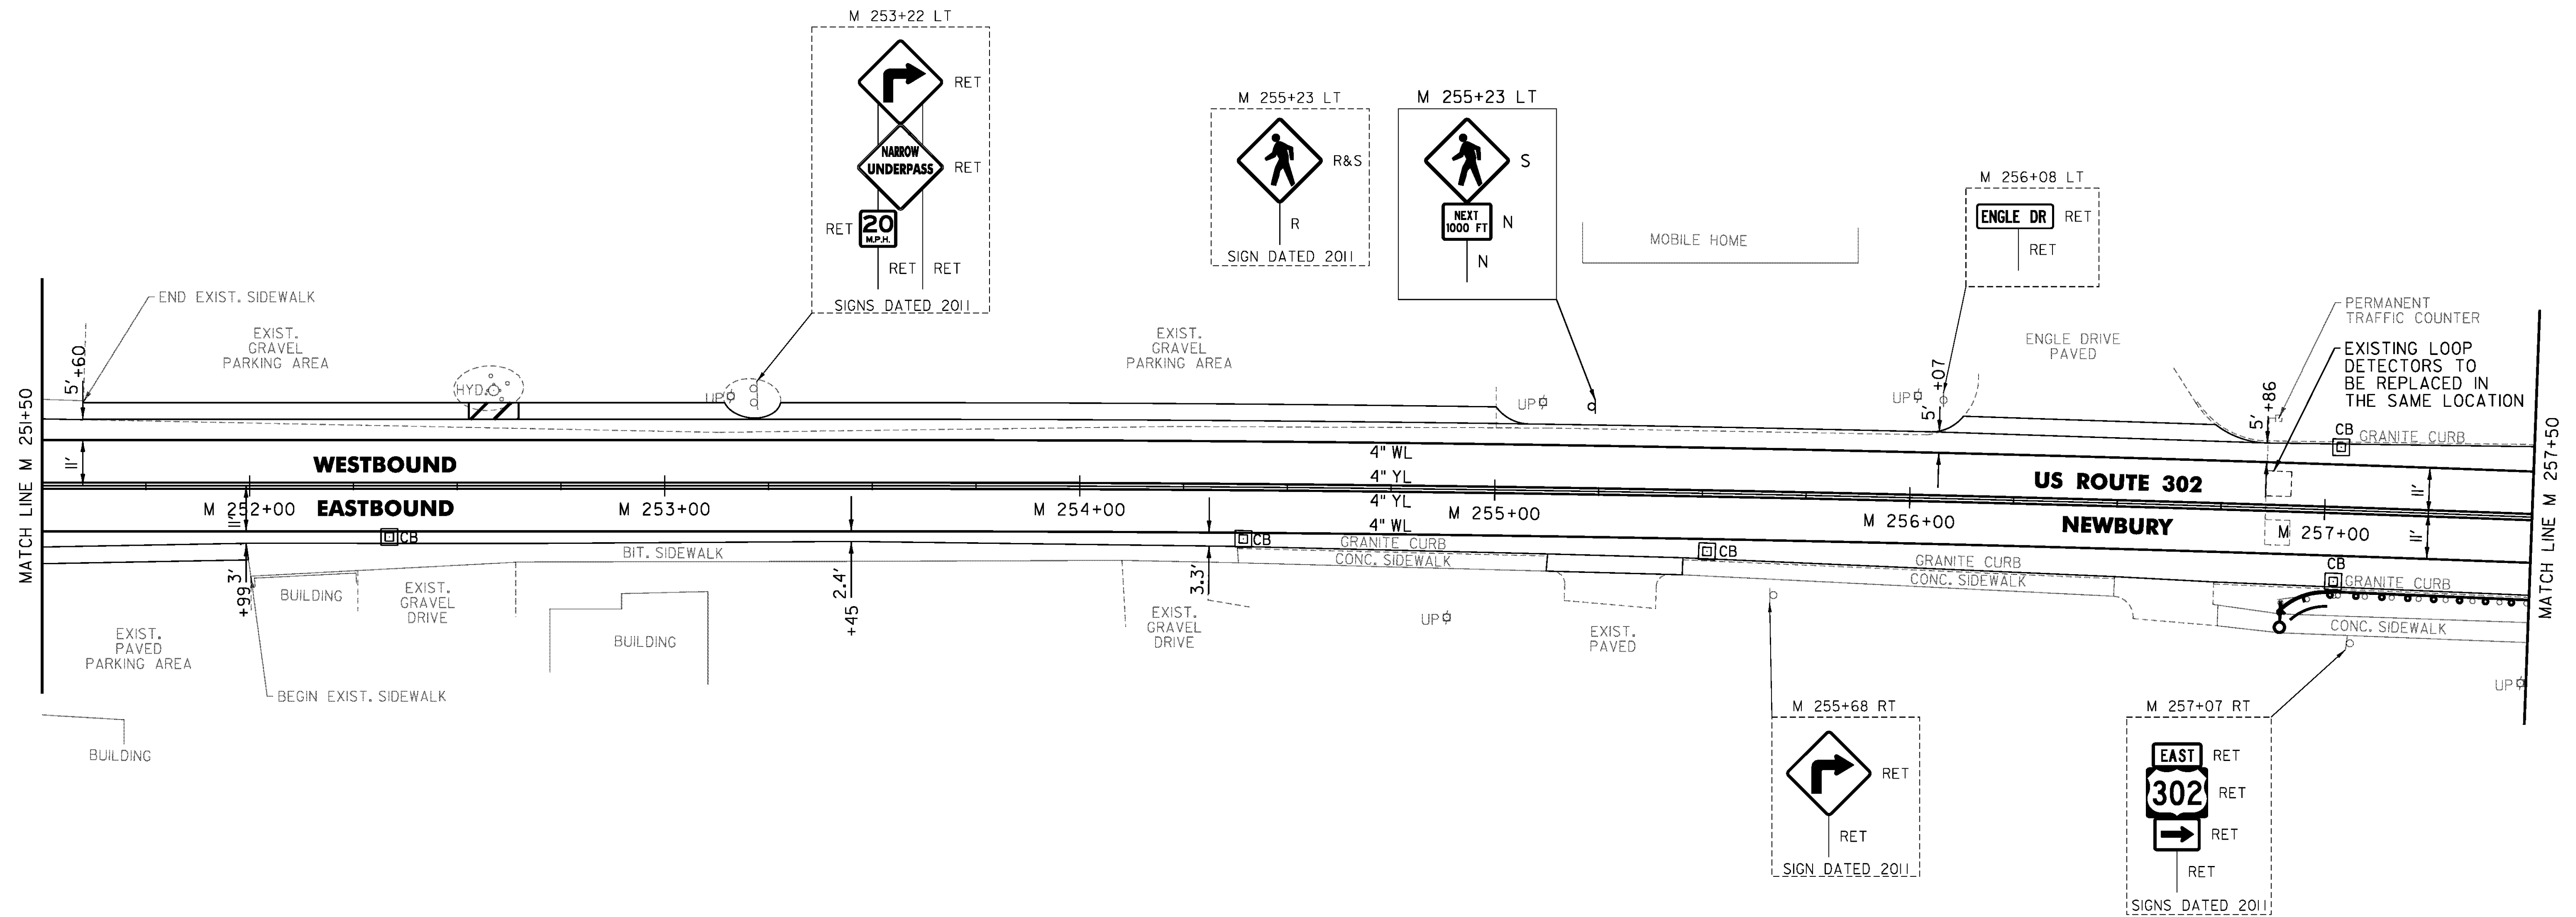

NOT TO SCALE

PROJECT NAME: BRADFORD-RYEGATE	PLOT DATE: 2/4/2016
PROJECT NUMBER: STP 2929(I)	DRAWN BY: W. GORDON
FILE NAME: z10c264bdr.dgn	CHECKED BY: P. SHEDD
PROJECT LEADER: P. SHEDD	SHEET 201 OF 239
DESIGNED BY: N. LEMAY	
US 302 PLAN SHEET 2	