


VD-421

NOTE:


FOR THE WORDS "WELCOME TO" USE GERBER FONT MURRAY HILL BOLD OR EQUIVALENT. TEXT COLOR IS GREEN. ALL OTHER TEXT USE GERBER FONT SOUVENIR DEMIBOLD OR EQUIVALENT. TEXT COLOR IS WHITE. REFER TO VAOT STD. E-131 FOR COLORS.

MATERIALS:


SEE VAOT STD. E-136B FOR MATERIALS

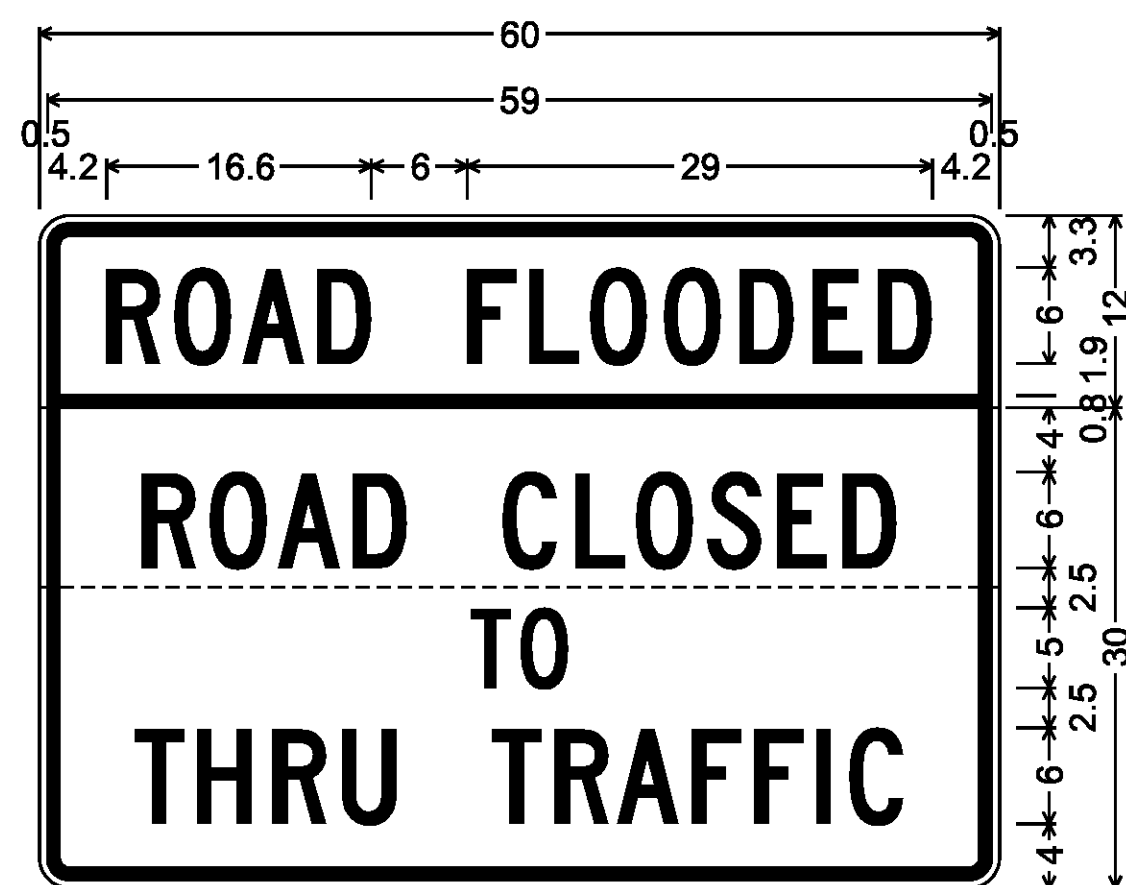


1.9" Radius, 0.8" Border, 0.5" Indent, Black on Fluorescent yellow; [ROAD FLOODED] C 2K; 1.9" Radius, 0.8" Border, 0.5" Indent, Black on White; [ROAD CLOSED] C 2K; [TO] C 2K; [THRU TRAFFIC] C 2K; FOLDING/HINGED

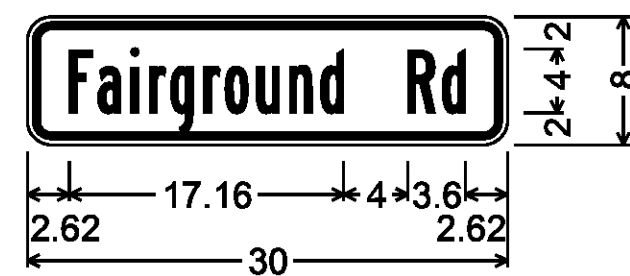


1.50" Radius, 0.38" Border, 0.38" Indent, Black on Yellow; [Fairground Rd] B 2K; **W16-8p**

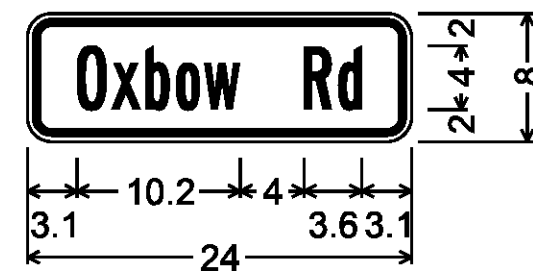

1.50" Radius, 0.38" Border, 0.38" Indent, Black on Yellow; [Oxbow Rd] B 2K; **W16-8p**

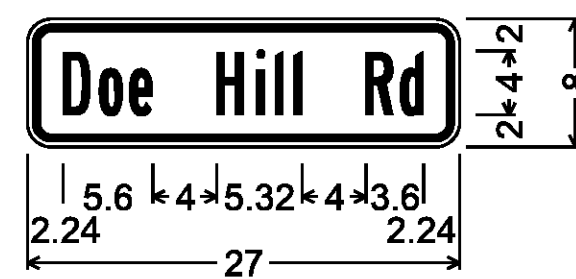


1.50" Radius, 0.38" Border, 0.38" Indent, Black on Yellow; [Doe Hill Rd] B 2K; **W16-8p**

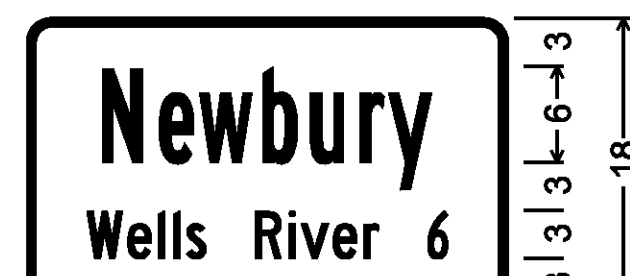


1.50" Radius, 0.50" Border, White on Green; [Newbury] B 2K; [Wells River] C 2K; [6] B 2K; **VD-018**




1.50" Radius, 0.50" Border, White on Green; [Wells River] B 2K; [East Ryegate] B 2K; [5] B 2K; **VD-018**

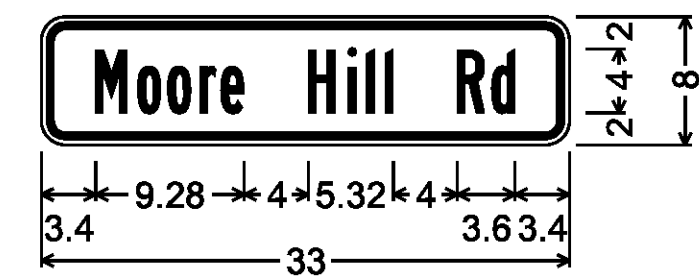


1.50" Radius, 0.38" Border, 0.38" Indent, Black on Yellow; [Moore Hill Rd] B 2K; **W16-8p**

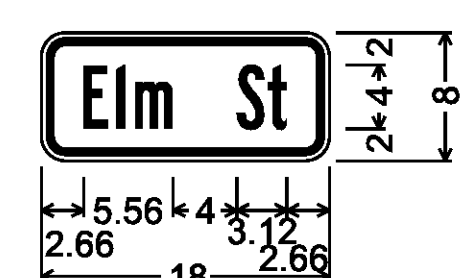

1.50" Radius, 0.38" Border, 0.38" Indent, Black on Yellow; [Elm St] B 2K; **W16-8p**

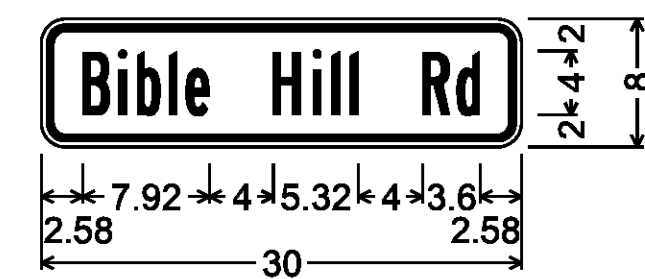

1.50" Radius, 0.38" Border, 0.38" Indent, Black on Yellow; [Bible Hill Rd] B 2K; **W16-8p**

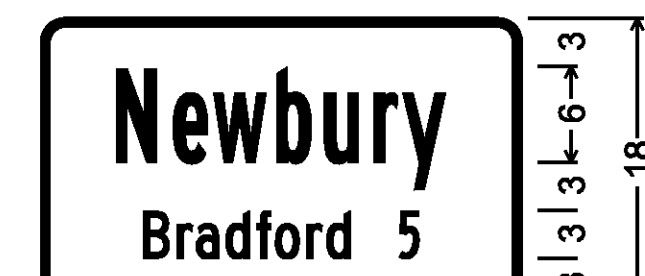


1.50" Radius, 0.50" Border, White on Green; [Newbury] B 2K; [Bradford] C 2K; [5] B 2K; **VD-018**



1.50" Radius, 0.50" Border, White on Green; [Wells River] B 2K; [Newbury] C 2K; [5] B 2K; **VD-018**



1.500" Radius, 0.375" Border, 0.375" Indent, Black on Fluorescent yellow; [STATE LAW] C; **VW-362P**

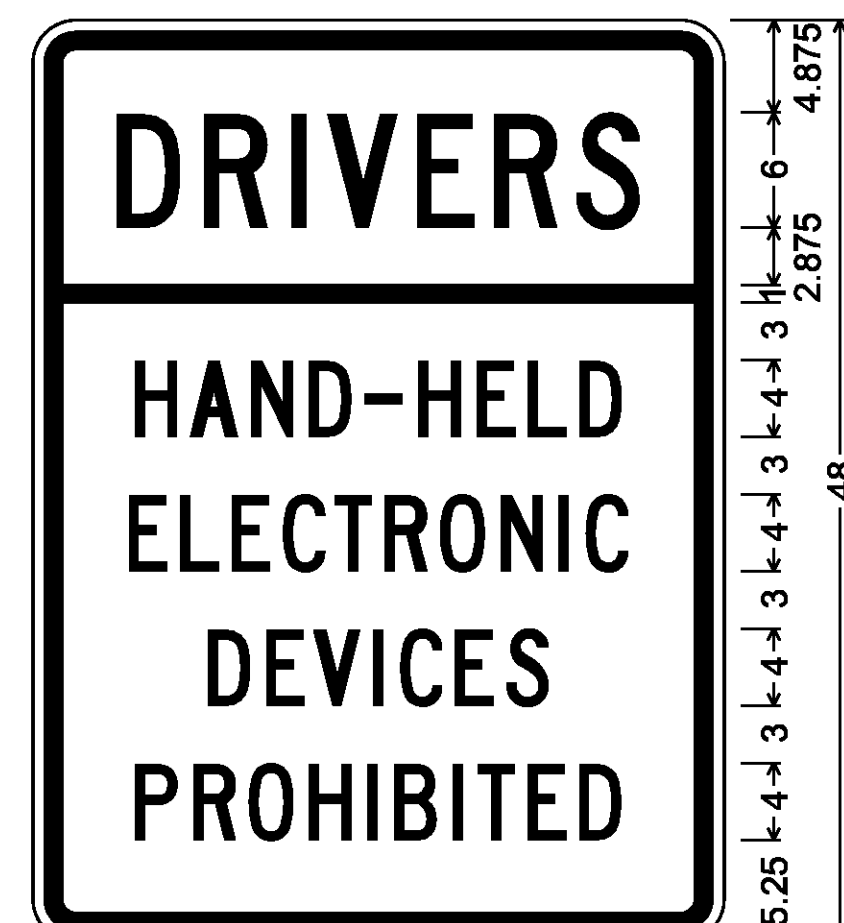

2.250" Radius, 0.875" Border, 0.625" Indent, Black on White; [DRIVERS] C; [HAND-HELD] C; [ELECTRONIC] C; [DEVICES] C; [PROHIBITED] C; **VR-430**

PROJECT NAME: BRADFORD-RYEGATE
PROJECT NUMBER: STP 2929(I)

FILE NAME: z10c2641sdet.dgn PLOT DATE: 2/4/2016
PROJECT LEADER: P. SHEDD DRAWN BY: W. GORDON
DESIGNED BY: N. LEMAY CHECKED BY: P. SHEDD
TRAFFIC SIGN DETAIL SHEET 3 SHEET 232 OF 239

NOT TO SCALE