

DURABLE 4 INCH WHITE LINE (SEE OPTION ITEMS)
STA. 22+60 - STA. 26+75 (SOLID LT & RT)

TEMPORARY 4 INCH WHITE LINE, PAINT
STA. 22+60 - STA. 26+75 (SOLID LT & RT)

DURABLE 4 INCH YELLOW LINE, POLYUREA
STA. 22+60 - STA. 26+75 (SOLID LT & RT)

TEMPORARY 4 INCH YELLOW LINE, PAINT
STA. 22+60 - STA. 26+75 (SOLID LT & RT)

CHANGING ELEVATION OF SEWER MANHOLES
STA. 23+61 LT
STA. 26+68 LT

BEGIN PROJECT STP 2932 (1)
STA. 22+60.00 = MM. 0.428
BEGIN COLD PLANING
MATCH EXISTING


BEGIN RECLAIM
STA. 24+77.00 = MM. 0.469

CURVE #1
DELTA = 1°58'50"
D = 1°11'37"
R = 4800.00'
T = 82.96'
L = 165.91'
E = 0.72'

HVCNTRL 3
N: 520761.245
E: 1599856.596
ELEV. 640.182

SIGN LEGEND

- R = REMOVE
- R&S = REMOVE AND SALVAGE
- RET = RETAIN
- S = SALVAGE
- N = NEW
- B-B = BACK TO BACK
- = EXISTING
- = NEW

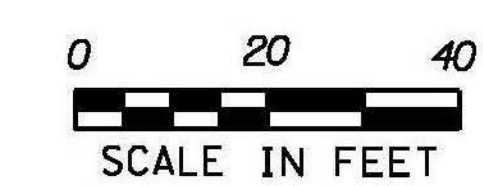

PROJECT NAME: RANDOLPH	PLOT DATE: 6/5/2014
PROJECT NUMBER: STP 2932 (1)	DRAWN BY: B. BRESLEND
FILE NAME: z10c270.dgn	CHECKED BY:
PROJECT LEADER: C. LATHROP	SHEET 30 OF 276
DESIGNED BY: B. BRESLEND	
PROJECT LAYOUT SHEET 1	

MATCHLINE STA. 26+75 SEE NEXT SHEET

JRC DIST