

DURABLE 4 INCH WHITE LINE (SEE OPTION ITEMS)  
 STA. 72+50 - STA. 78+25 (SOLID LT & RT)

TEMPORARY 4 INCH WHITE LINE, PAINT  
 STA. 72+50 - STA. 78+25 (SOLID LT & RT)

DURABLE 4 INCH YELLOW LINE, POLYUREA  
 STA. 72+50 - STA. 78+25 (SOLID LT & RT)

TEMPORARY 4 INCH YELLOW LINE, PAINT  
 STA. 72+50 - STA. 78+25 (SOLID LT & RT)


REMOVAL AND DISPOSAL OF GUARDRAIL  
 STA. 72+50 - STA. 78+25 RT

REMOVING SIGNS  
 AS SHOWN - 2

STEEL BEAM GUARDRAIL, GALVANIZED  
 STA. 72+50 - STA. 78+25 RT


RELOCATE MAILBOX, SINGLE SUPPORT  
 STA. 72+71 RT

MILLED RUMBLE STRIPS  
 STA. 72+50 - STA. 78+25 CTR

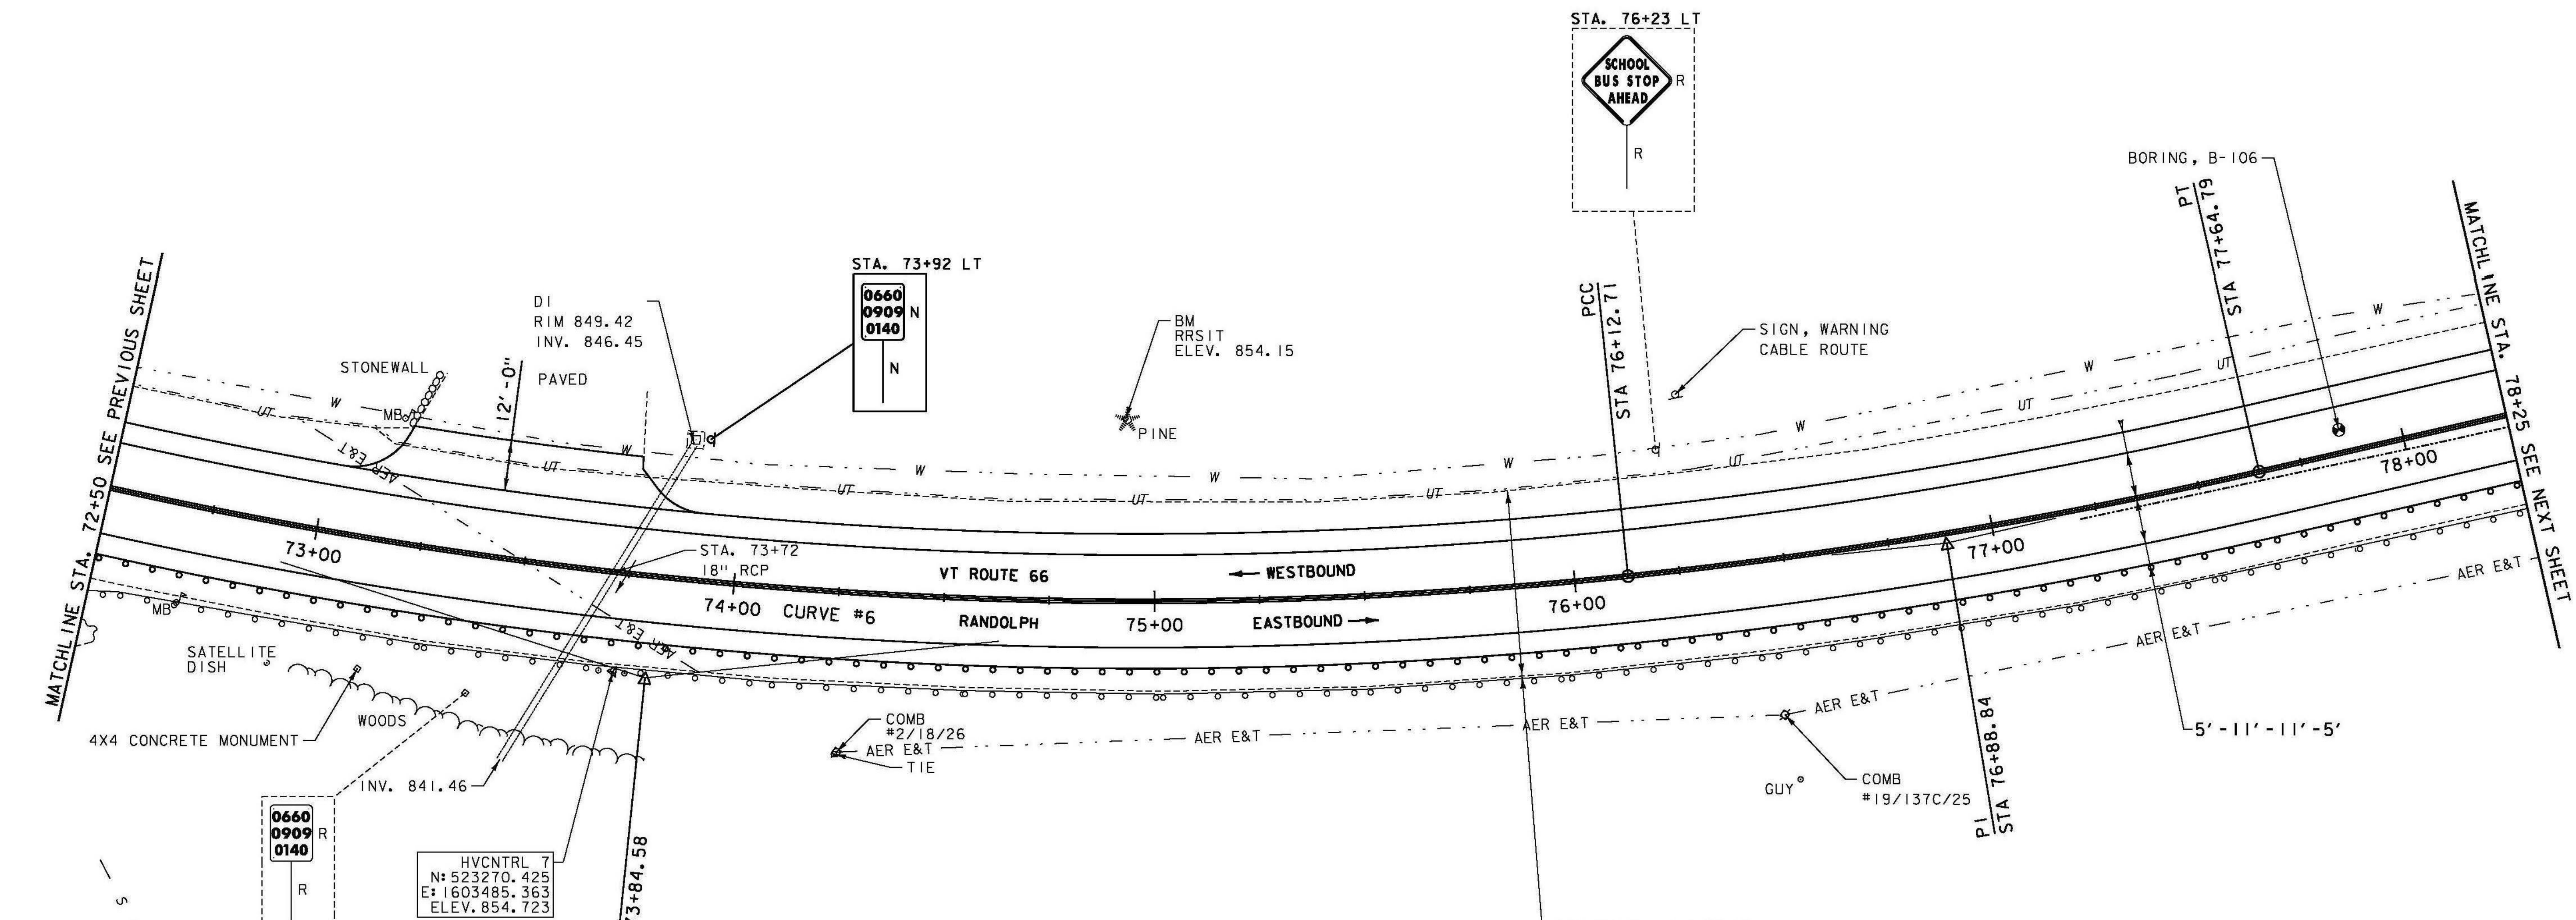

**CURVE #6**  
 DELTA = 34° 16' 40"  
 D = 2° 23' 14" (1) D = 5° 05' 35" (2) D = 4° 35' 01" (3)  
 R = 2400.00' (1) R = 1125.00' (2) R = 1250.00' (3)  
 T = 427.57' (1) T = 365.54' (2)  
 L = 156.27' (1) L = 462.93' (2) L = 152.07' (3)  
 E = 37.79'  
 BANKING 0.044 FT/FT, 0.072 FT/FT, 0.068 FT/FT  
 DESIGN SPEED 50 MPH  
 SEE SUPERELEVATION DIAGRAMS  
 FOR MORE INFORMATION

**SIGN LEGEND**  
 R = REMOVE  
 R&S = REMOVE AND SALVAGE  
 RET = RETAIN  
 S = SALVAGE  
 N = NEW  
 B-B = BACK TO BACK  
 --- = EXISTING  
 — = NEW

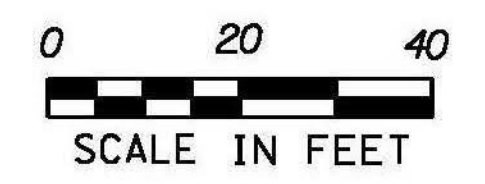

PROJECT NAME: RANDOLPH	
PROJECT NUMBER: STP 2932 (1)	
FILE NAME: z10c270.dgn	PLOT DATE: 6/5/2014
PROJECT LEADER: C. LATHROP	DRAWN BY: B. BRESLEND
DESIGNED BY: B. BRESLEND	CHECKED BY: C. LATHROP
PROJECT LAYOUT SHEET 10	SHEET 39 OF 276