

DURABLE 4 INCH WHITE LINE (SEE OPTION ITEMS)
 STA. 78+25 - STA. 83+75 (SOLID LT & RT)

TEMPORARY 4 INCH WHITE LINE, PAINT
 STA. 78+25 - STA. 83+75 (SOLID LT & RT)

DURABLE 4 INCH YELLOW LINE, POLYUREA
 STA. 78+25 - STA. 82+25 (SOLID LT & RT)
 STA. 82+25 - STA. 83+75 (SOLID LT, DASHED RT)



TEMPORARY 4 INCH YELLOW LINE, PAINT
 STA. 78+25 - STA. 82+25 (SOLID LT & RT)
 STA. 82+25 - STA. 83+75 (SOLID LT, DASHED RT)

REMOVAL AND DISPOSAL OF GUARDRAIL
 STA. 78+25 - STA. 83+75 RT


MILLED RUMBLE STRIPS
 STA. 78+25 - STA. 83+75 CTR

STEEL BEAM GUARDRAIL, GALVANIZED
 STA. 78+25 - STA. 83+75 RT

CURVE #7
 DELTA = 12°48'01"
 D = 2°39'54"
 R = 2150.00'
 T = 241.17'
 L = 480.33'
 E = 13.48'
 BANKING 0.048 FT/FT
 DESIGN SPEED 50 MPH
 SEE SUPERELEVATION DIAGRAMS
 FOR MORE INFORMATION

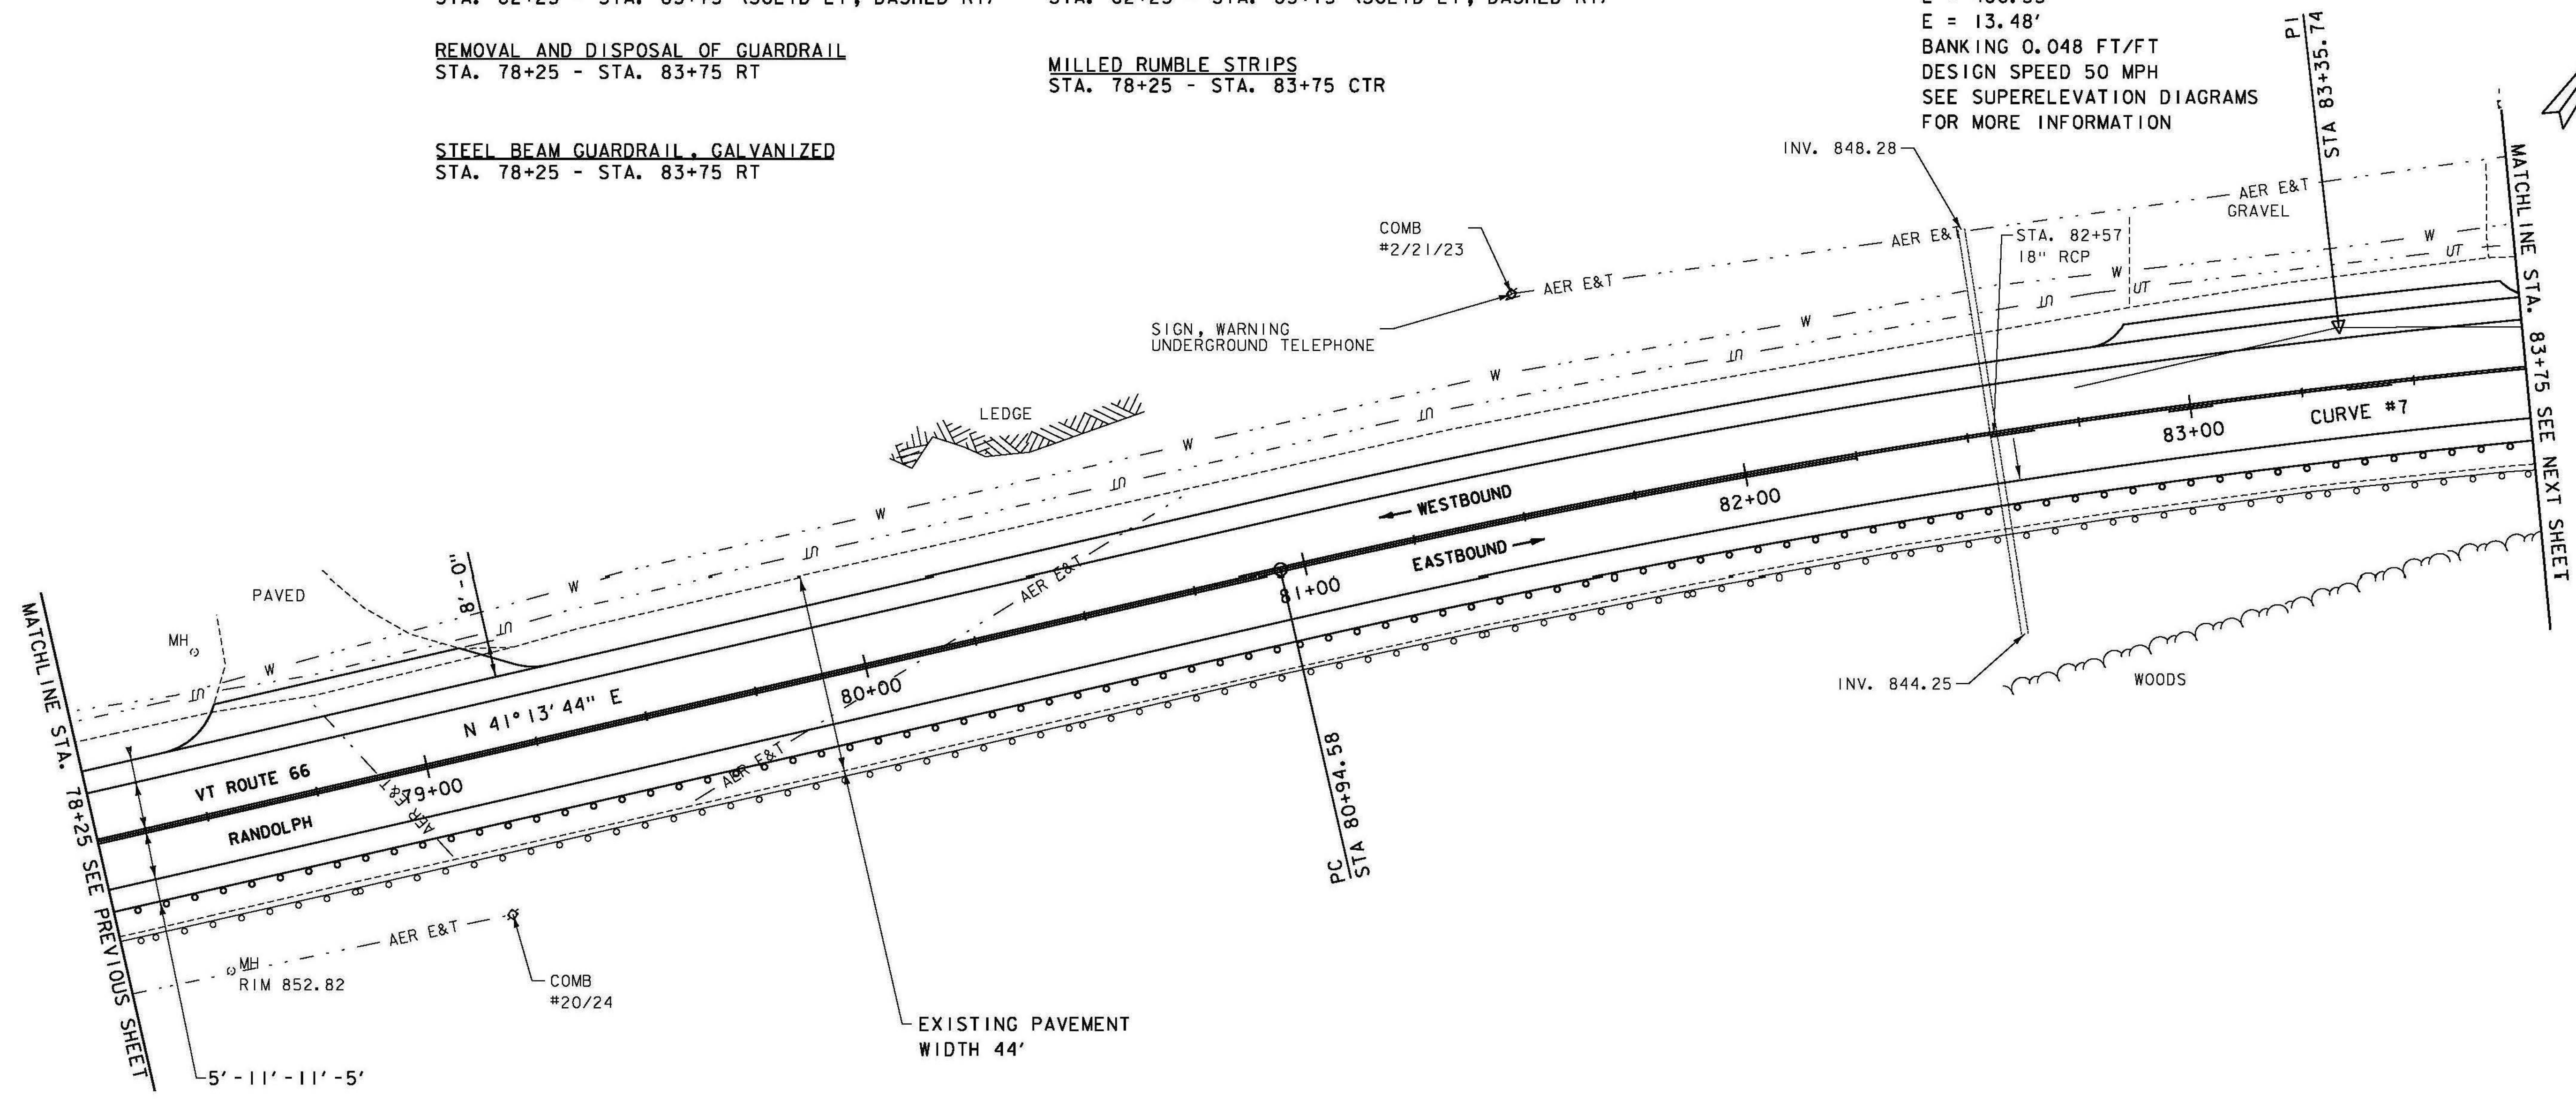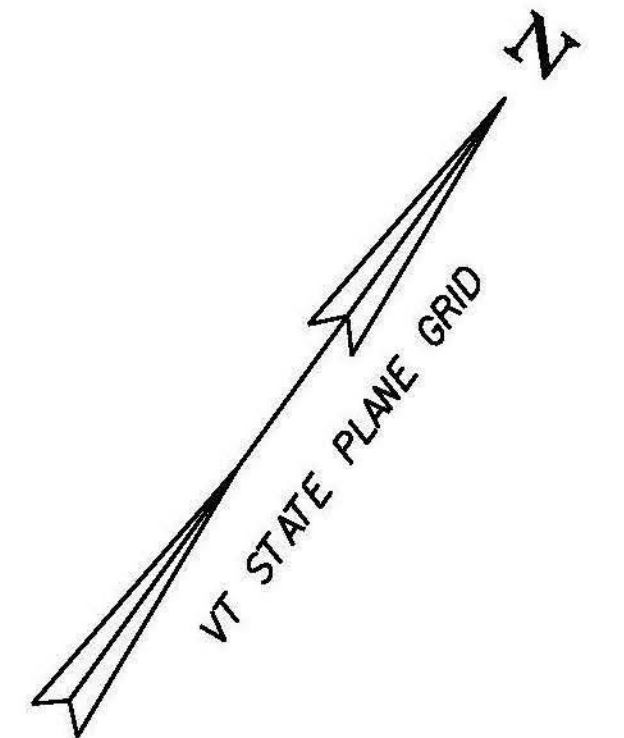

SIGN LEGEND
 R = REMOVE
 R&S = REMOVE AND SALVAGE
 RET = RETAIN
 S = SALVAGE
 N = NEW
 B-B = BACK TO BACK
 — = EXISTING
 — = NEW

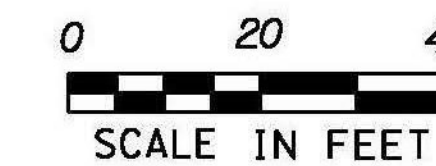

PROJECT NAME: RANDOLPH	PLOT DATE: 6/5/2014
PROJECT NUMBER: STP 2932 (1)	DRAWN BY: B. BRESLEND
FILE NAME: z10c270.dgn	CHECKED BY: C. LATHROP
PROJECT LEADER: C. LATHROP	SHEET 40 OF 276
DESIGNED BY: B. BRESLEND	
PROJECT LAYOUT SHEET 11	